


WAY

ROUTE 195

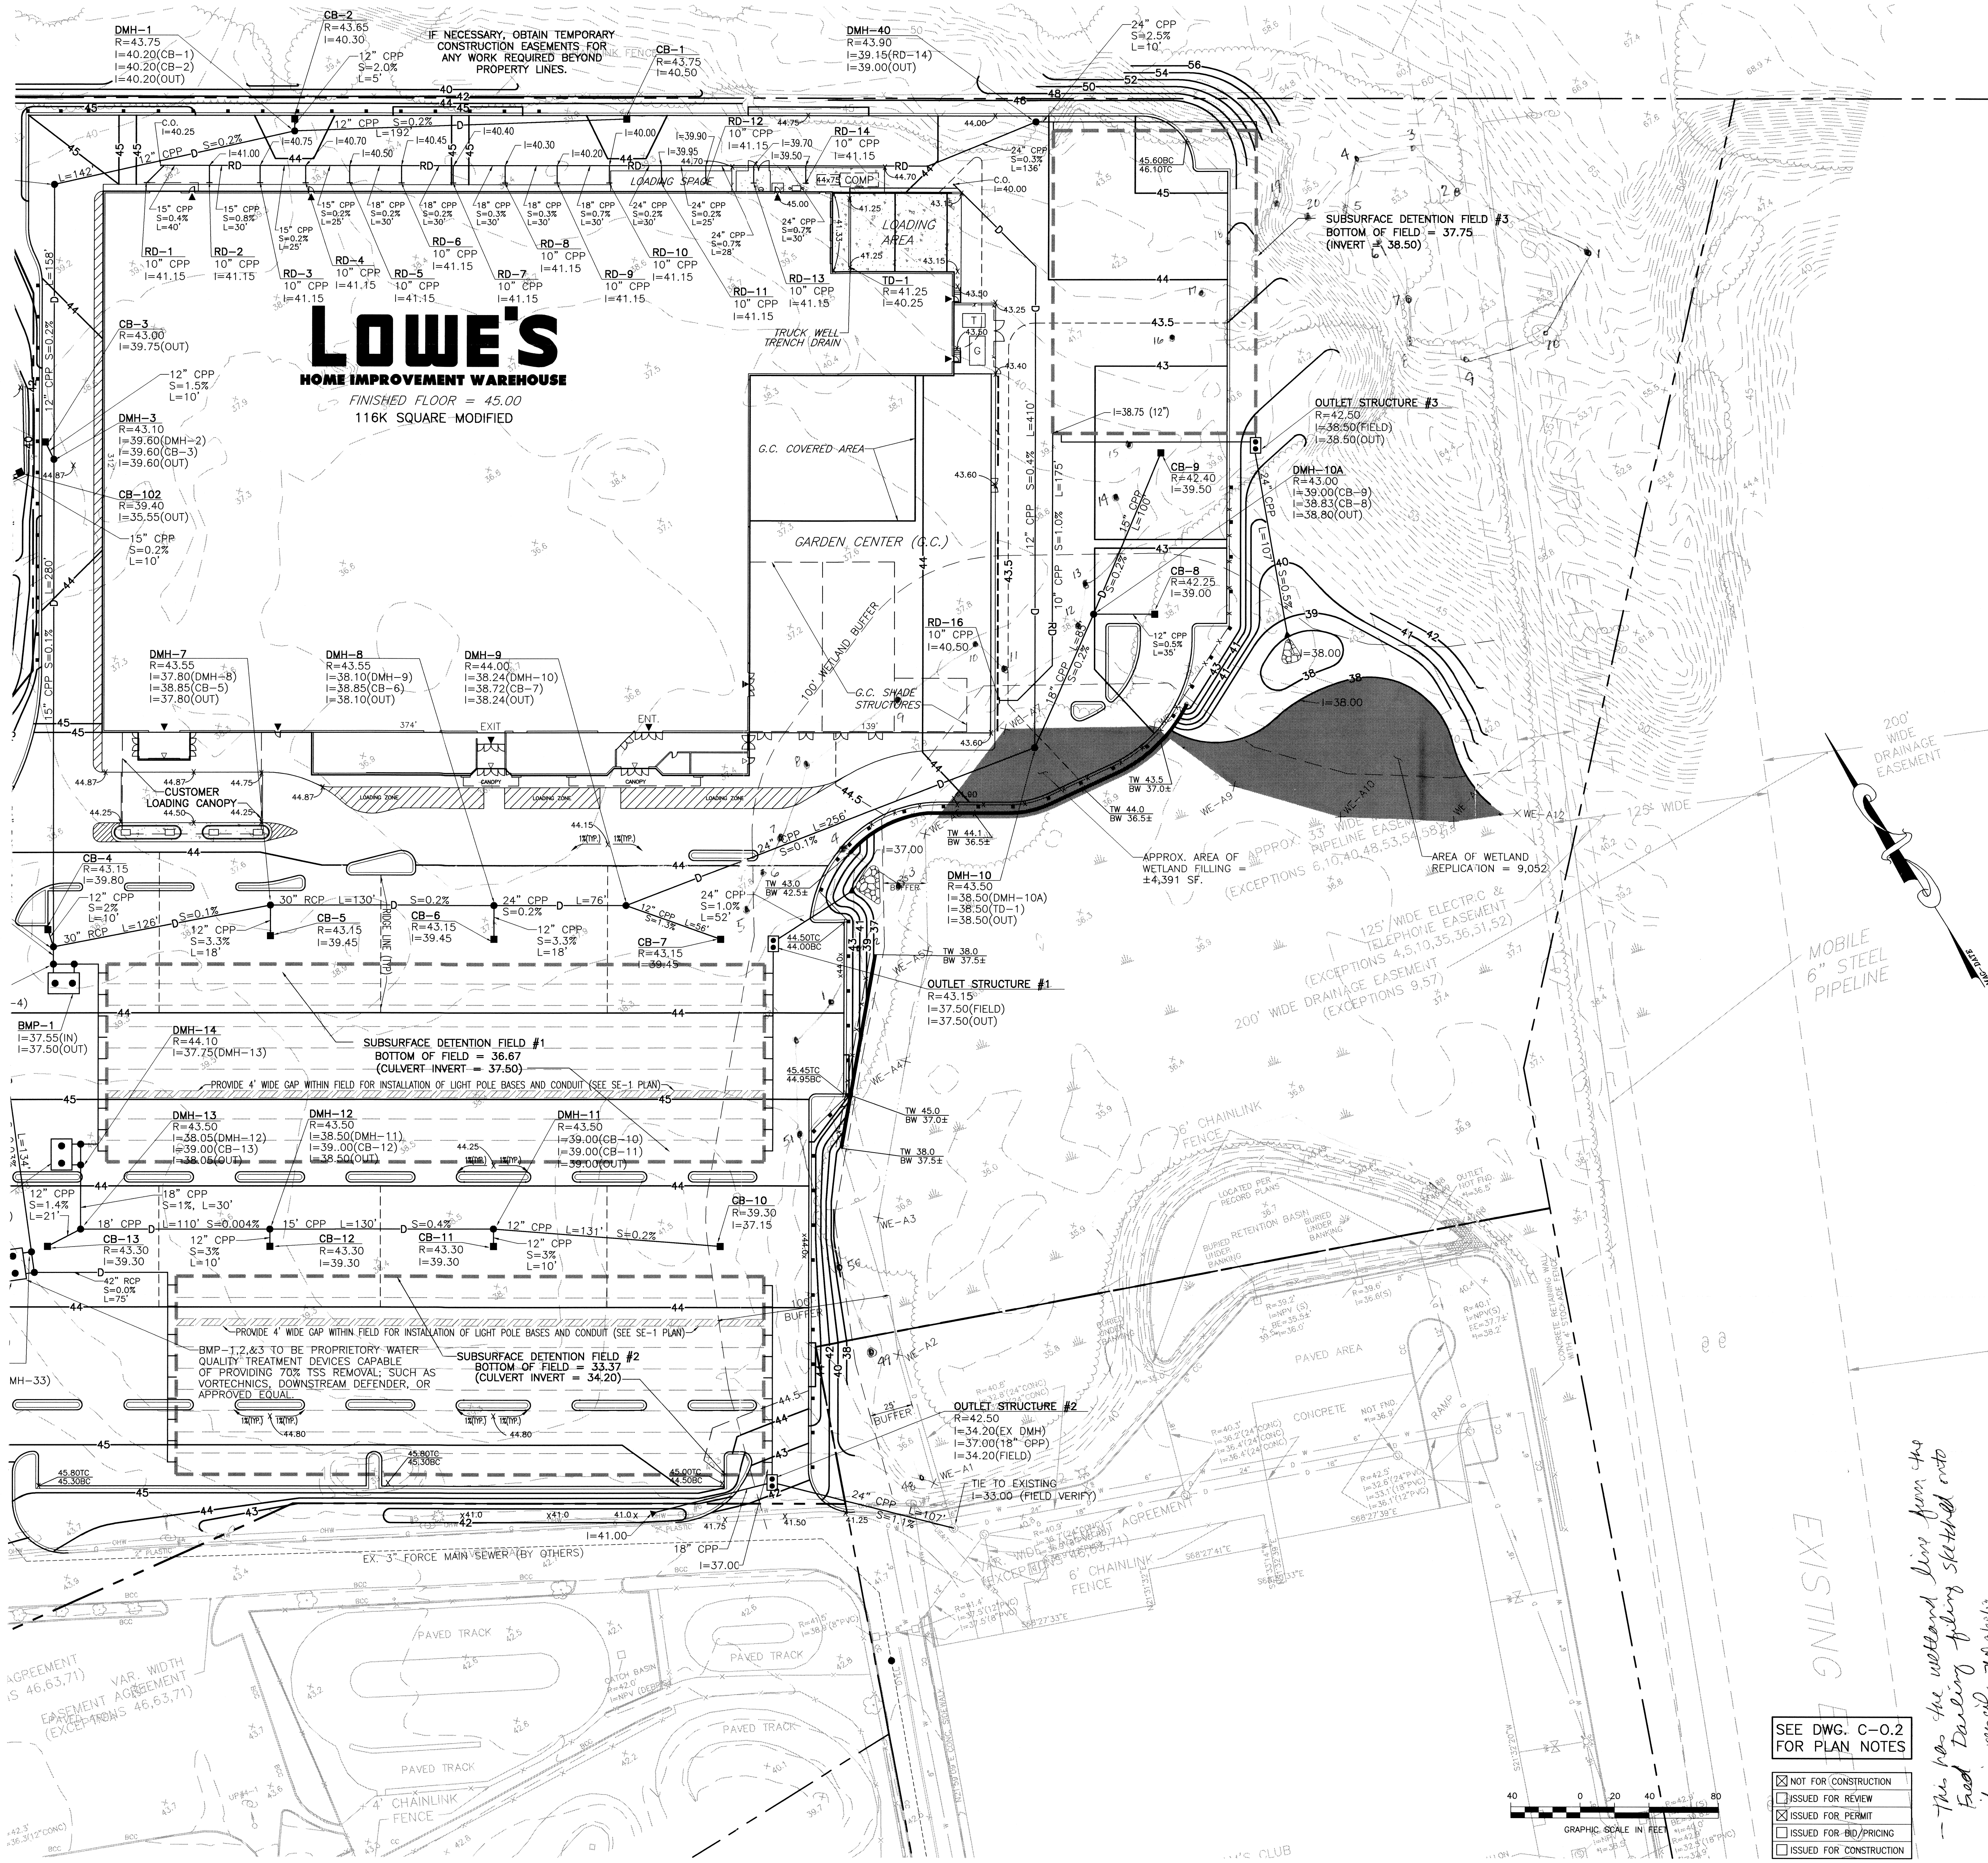

	Date

	Date

	Date

	Date

PREPARED FOR:
Advantage Development, LLC
 1414 Atwood Avenue
 Johnston, Rhode Island 02919
 401-273-8600 FAX 401-51-2479

PREPARED BY:
Carter Burgess
 Consultants in Engineering, Architecture,
 Planning and the Environment
 23 EAST STREET 03441-1215
 603-225-0200 FAX 603-225-0216

DESIGNED BY: DAF/JCC
 DRAWN BY: JIBG
 CHECKED BY: TMD
 SCALE: 1"=40'
 DATE: 08/25/2003


**GRADING AND DRAINAGE
 PLAN (40 SCALE)**
**PROPOSED LOWE'S
 SEEKONK, MA**

DRAWING NO.
69-526
C-2R
 PROJECT NO.
301618

SEE DWG. C-0.2 FOR PLAN NOTES

- NOT FOR CONSTRUCTION
- ISSUED FOR REVIEW
- ISSUED FOR PERMIT
- ISSUED FOR BID/PRICING
- ISSUED FOR CONSTRUCTION

This was the wetland line from the Fred Darling filing sketched into it in pencil. 7/8/03

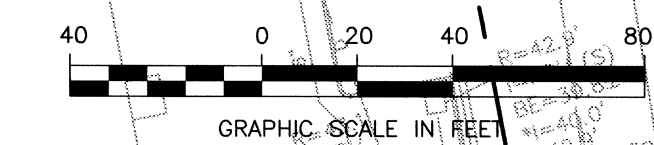

EXISTING

