
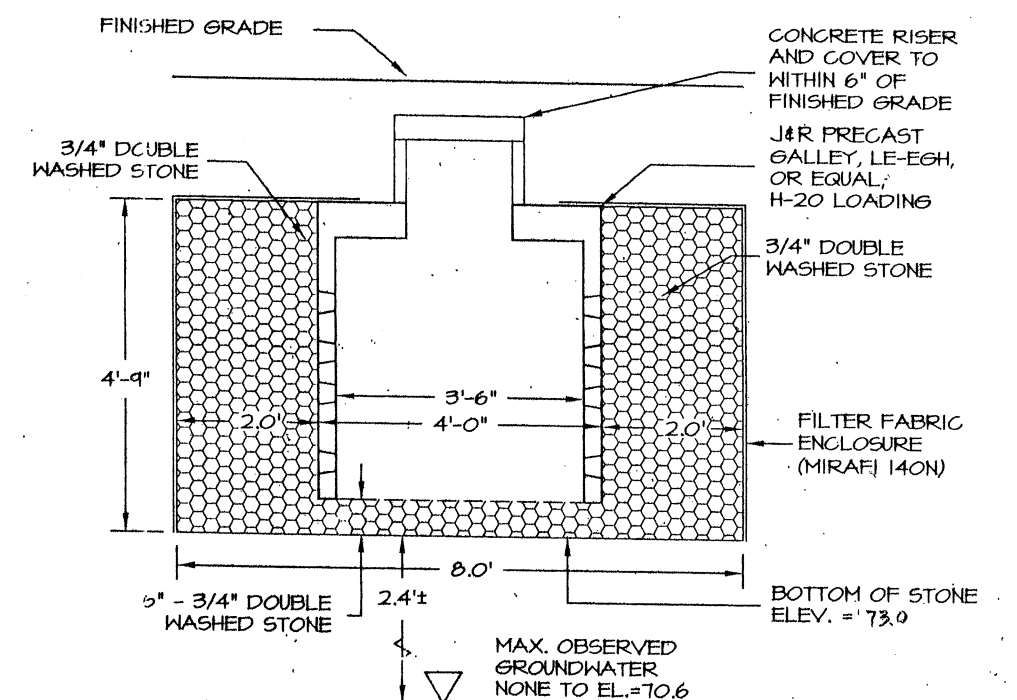
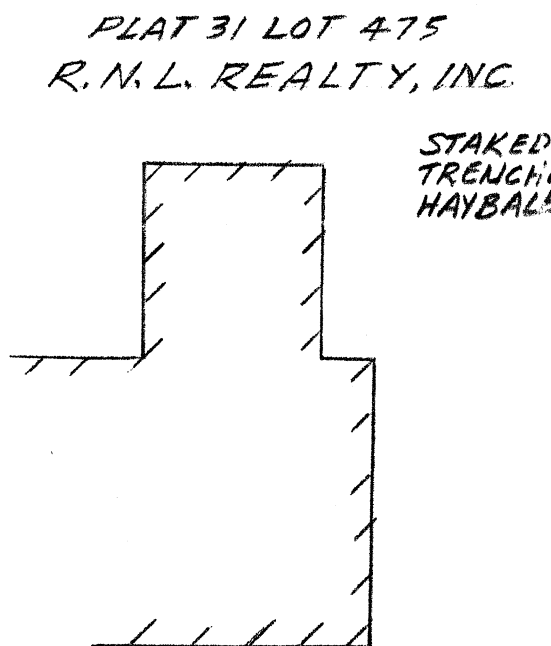
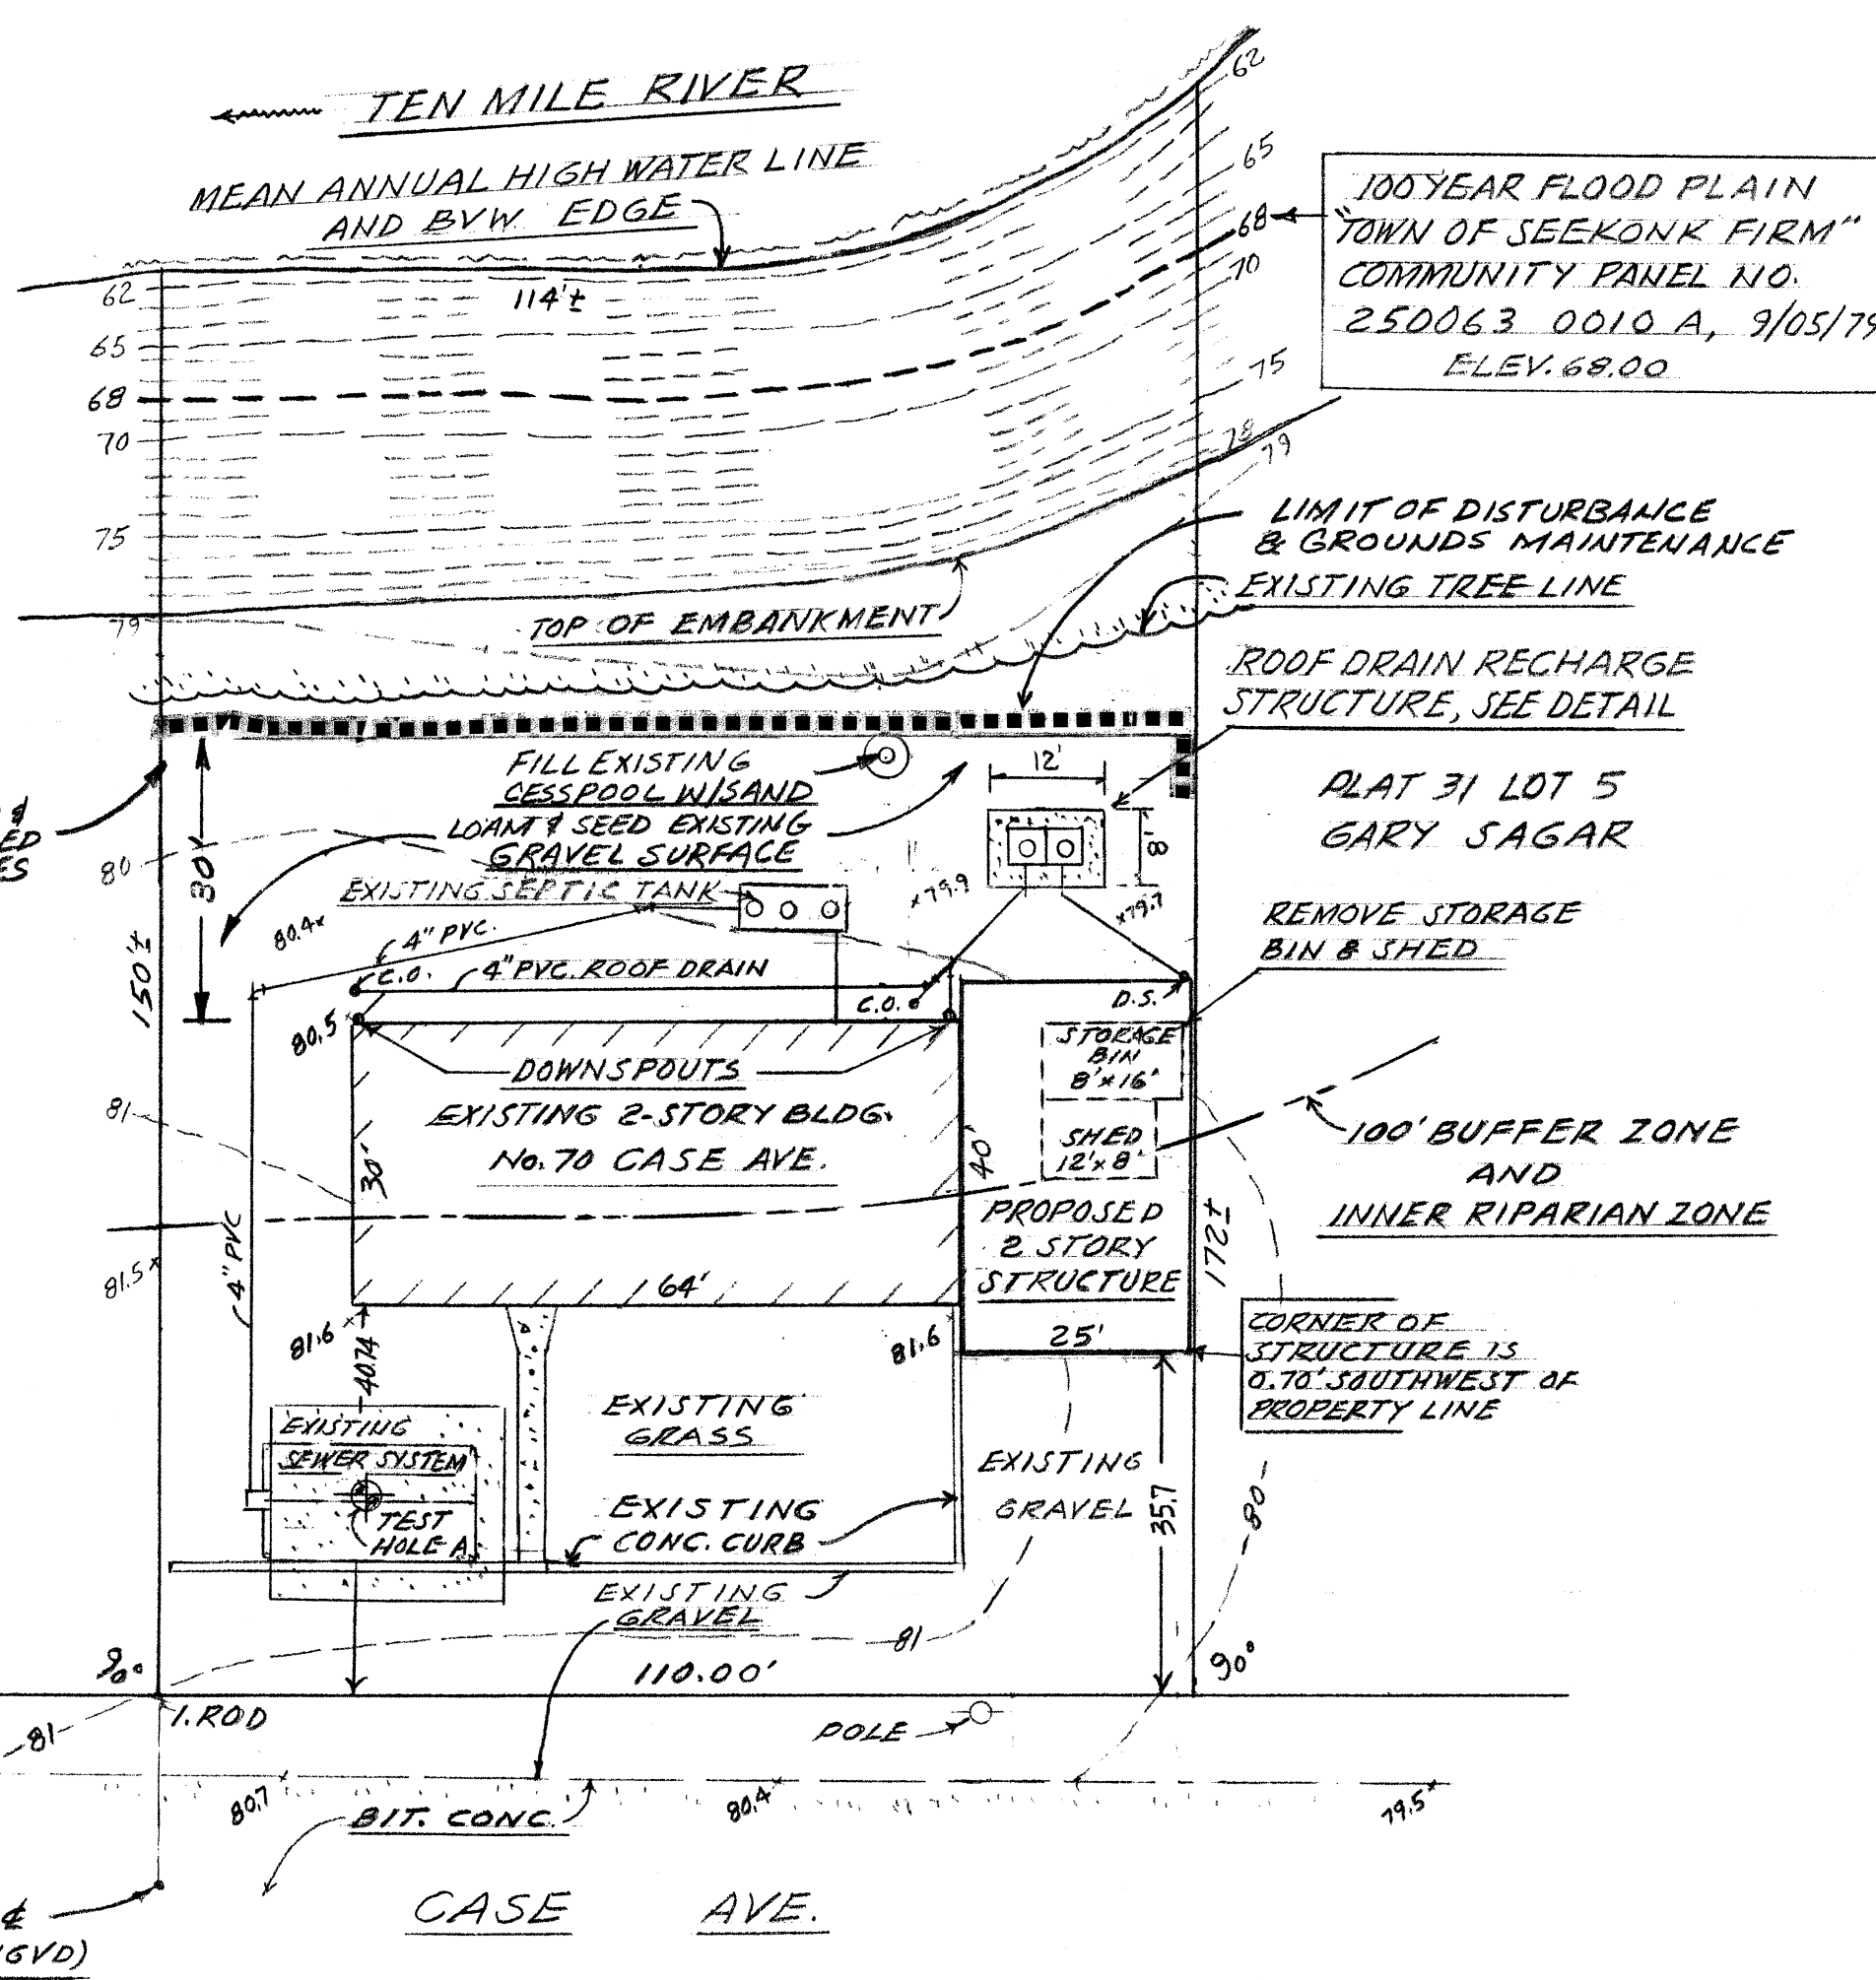
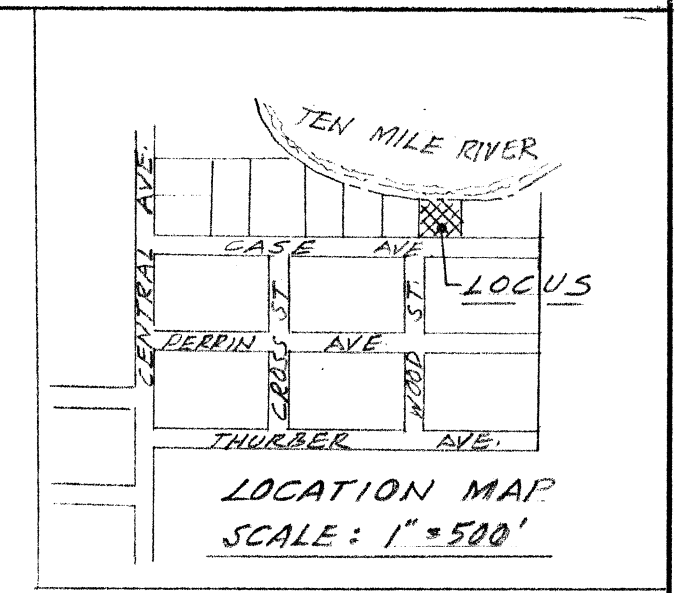


A - SANDY LOAM 10YR 3/3 12"
 B - LOAMY SAND 10YR 5/8 24"


C - FINE TO MEDIUM SAND
 2.5Y 5/2

DRY @ 10.5' ELEV. 70.6

TEST HOLE A, 7/25/01
 2 MINS/INCH @ 49" DEEP

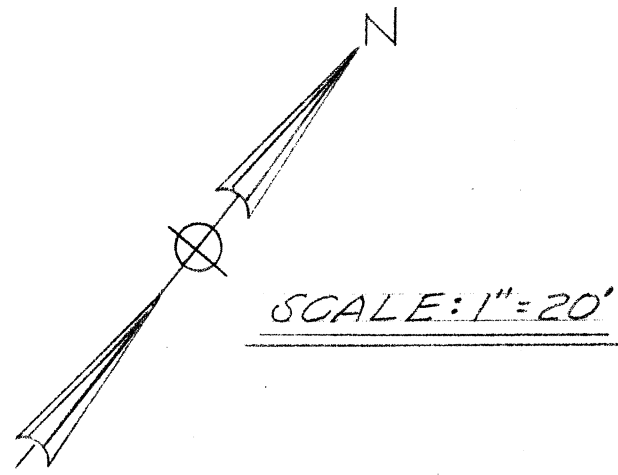

SECTION - ROOF DRAIN RECHARGE STRUCTURE

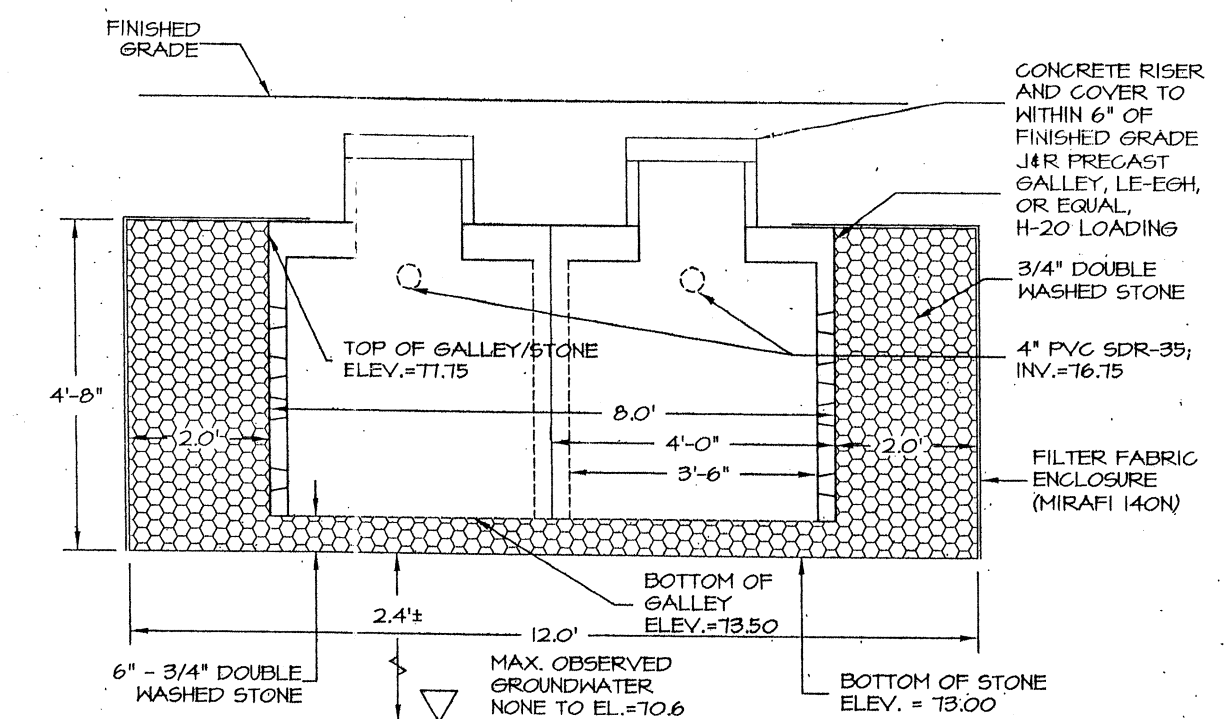


PROFILE - ROOF DRAIN RECHARGE STRUCTURE

OWNER:
 GARY SAGAR
 30 ELAINE AVE. SEEKONK, MA. 02771
 ASSESSORS PLAT 31 LOT 476
 AREA: 16,970 S.F. ±, ZONE R-1
 DEED BOOK 10,184 PAGE 193

Received
 AUG 19 2002
 Con. Comm.

WOOD ST.

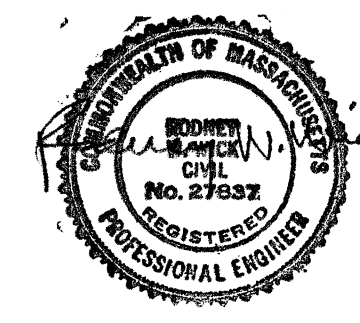

ANTHONY A. CAPUTO
 REGISTERED PROFESSIONAL ENGINEER
 No. 27837

PROPOSED SITE PLAN
 70 CASE AVE., SEEKONK, MASS
 BELONGING TO
 GARY SAGAR

CAPUTO AND WICK LTD.
 1150 PAWTUCKET AVE.
 RUMFORD, R.I. 02916
 401-434-8880

DATE
 7/03/02

SHEET