


PLAT 26 - LOT 75  
CARATUNK WILDLIFE REFUGE TRUST

PLAT 26 - LOT 21  
ROBERT E. AND CLAIRE D. LETENDRE

PLAT 26 - LOT 20  
JAMES R. and  
VIRGINIA D. REYNOLDS

PLAT 26 - LOT 19  
JAMES R. and  
VIRGINIA D. REYNOLDS

PLAT 26 - LOT 17  
CHARLES L. MELLO

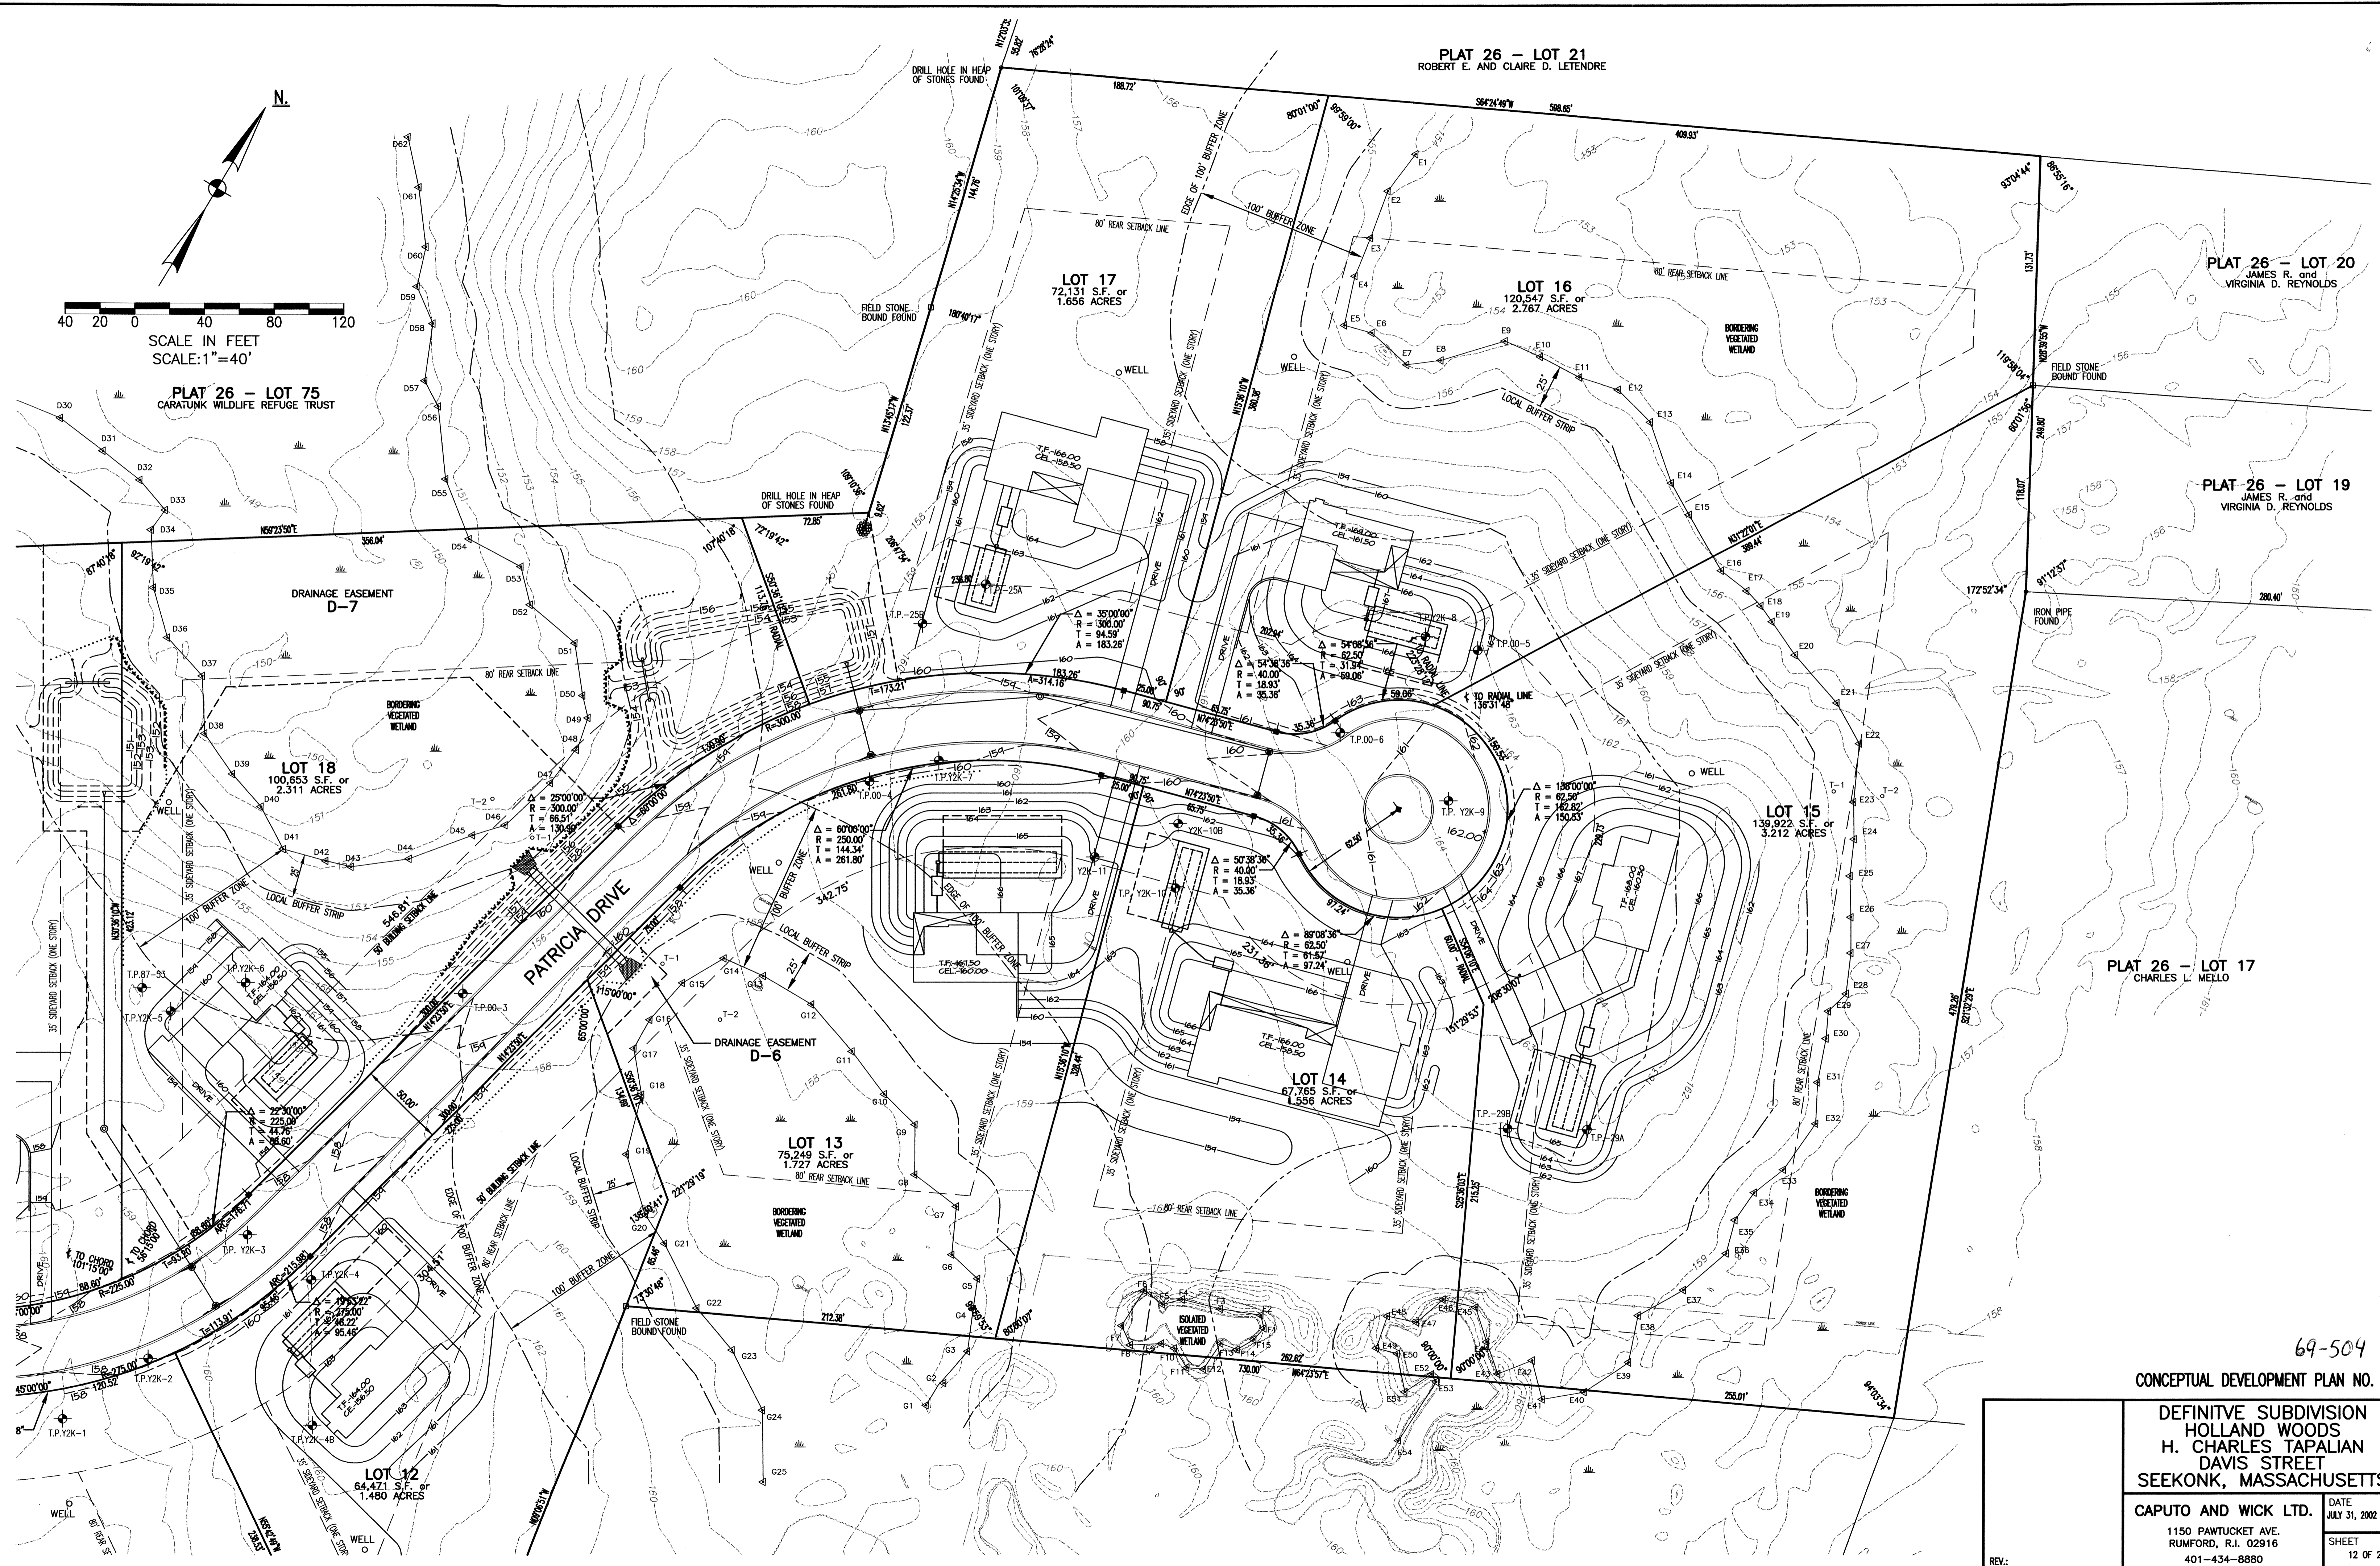

69-504  
CONCEPTUAL DEVELOPMENT PLAN NO. 3

DEFINITIVE SUBDIVISION HOLLAND WOODS H. CHARLES TAPALIAN DAVIS STREET SEEKONK, MASSACHUSETTS	
CAPUTO AND WICK LTD.	DATE JULY 31, 2002
1150 PAWTUCKET AVE. RUMFORD, R.I. 02916 401-434-8880	SHEET 12 OF 22

REV.: