


# PLAN OF SURVEY IN SEEKONK, MASS. FOR GRIST MILL '76 CORPORATION

BY  
STANLEY ENGINEERING, INC.  
SCALE: 1" = 100' DECEMBER, 1979



**LEGEND**  
M.H.B. - Mass Highway Bound  
Stone Walls  
Poles

1" = 300.0'

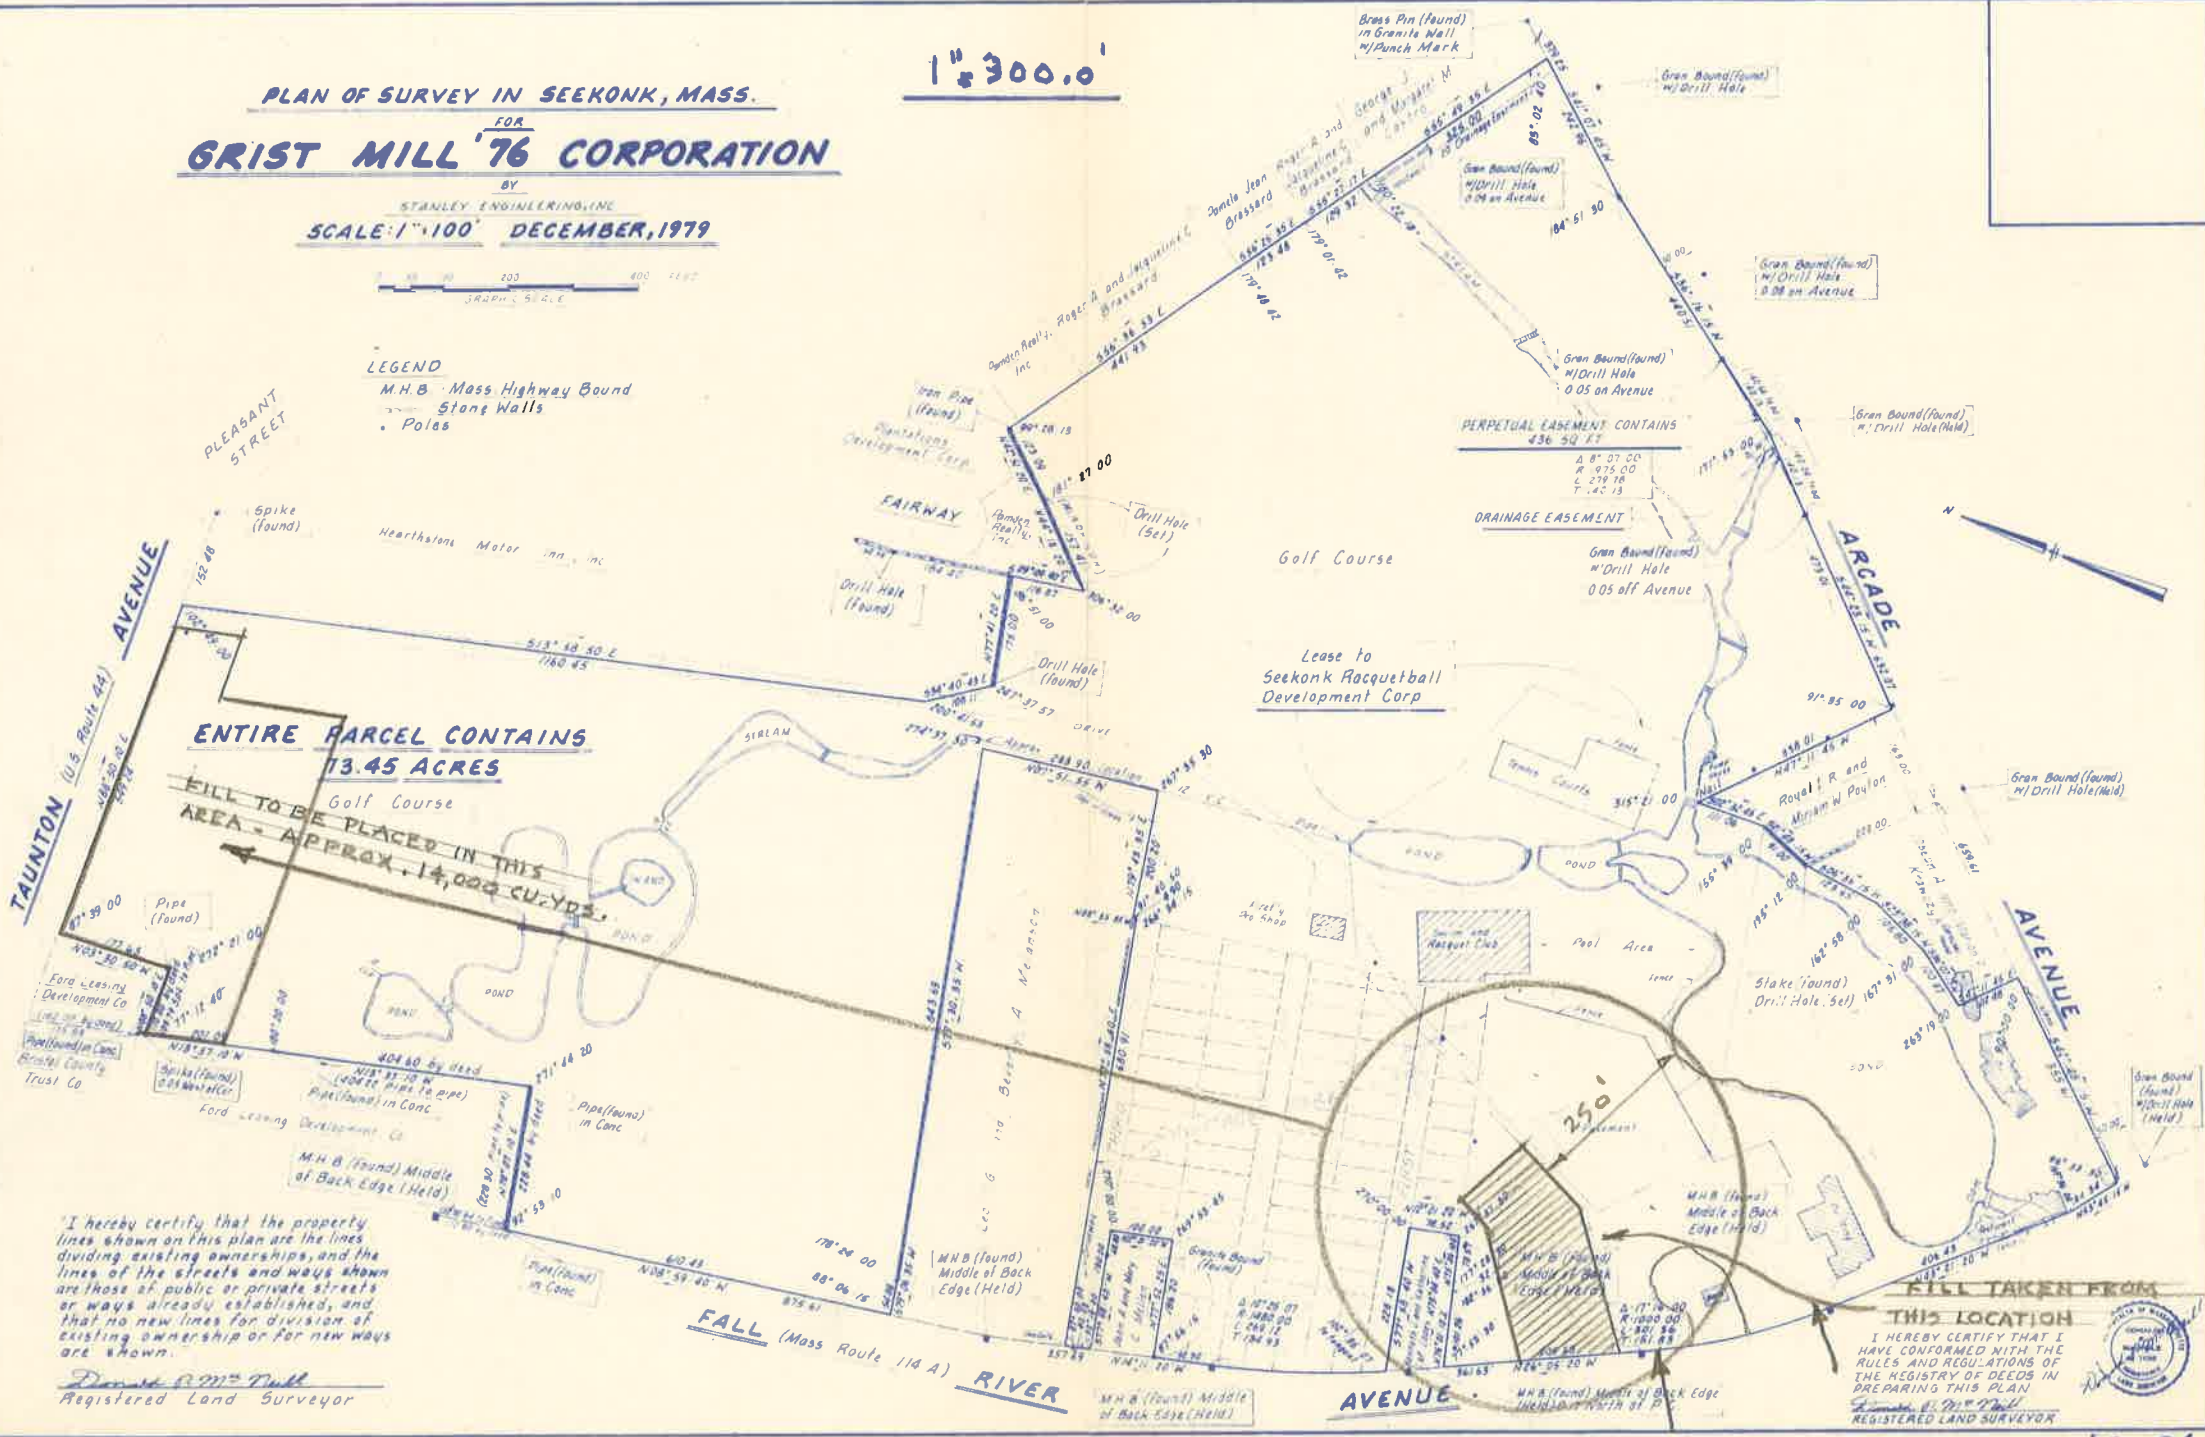

**ENTIRE PARCEL CONTAINS  
13.45 ACRES**

**FILL TO BE PLACED IN THIS  
AREA - APPROX. 14,000 CU. YDS.**

Lease to  
Seekonk Racquetball  
Development Corp

PERPETUAL EASEMENT CONTAINS  
436 50 17'

DRAINAGE EASEMENT  
Gran Bound (found)  
w/ Drill Hole  
0.05 off Avenue

I hereby certify that the property lines shown on this plan are the lines dividing existing ownerships, and the lines of the streets and ways shown are those of public or private streets or ways already established, and that no new lines for division of existing ownership or for new ways are shown.

Donald R. McNeil  
Registered Land Surveyor

**FILL TAKEN FROM  
THIS LOCATION**  
I HEREBY CERTIFY THAT I HAVE CONFORMED WITH THE RULES AND REGULATIONS OF THE REGISTRY OF DEEDS IN PREPARING THIS PLAN.  
Donald R. McNeil  
REGISTERED LAND SURVEYOR

