




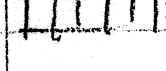
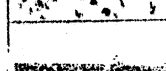

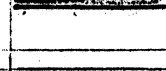

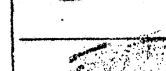





69-622

### EASTWOOD ESTATES LEGEND

-  ROAD
-  PROPOSED LOT LINE
-  PROPOSED HOUSE
-  WETLAND EDGE
-  25' BUFFER STRIP
-  100' BUFFER ZONE
-  VERNAL POOL HABITAT
-  POWERLINE EASEMENT
-  GAS/OIL EASEMENTS
-  PROPOSED SEPTIC FIELD
-  PROP. STORMWATER BASIN
-  PROPOSED WELL
-  TEST PITS

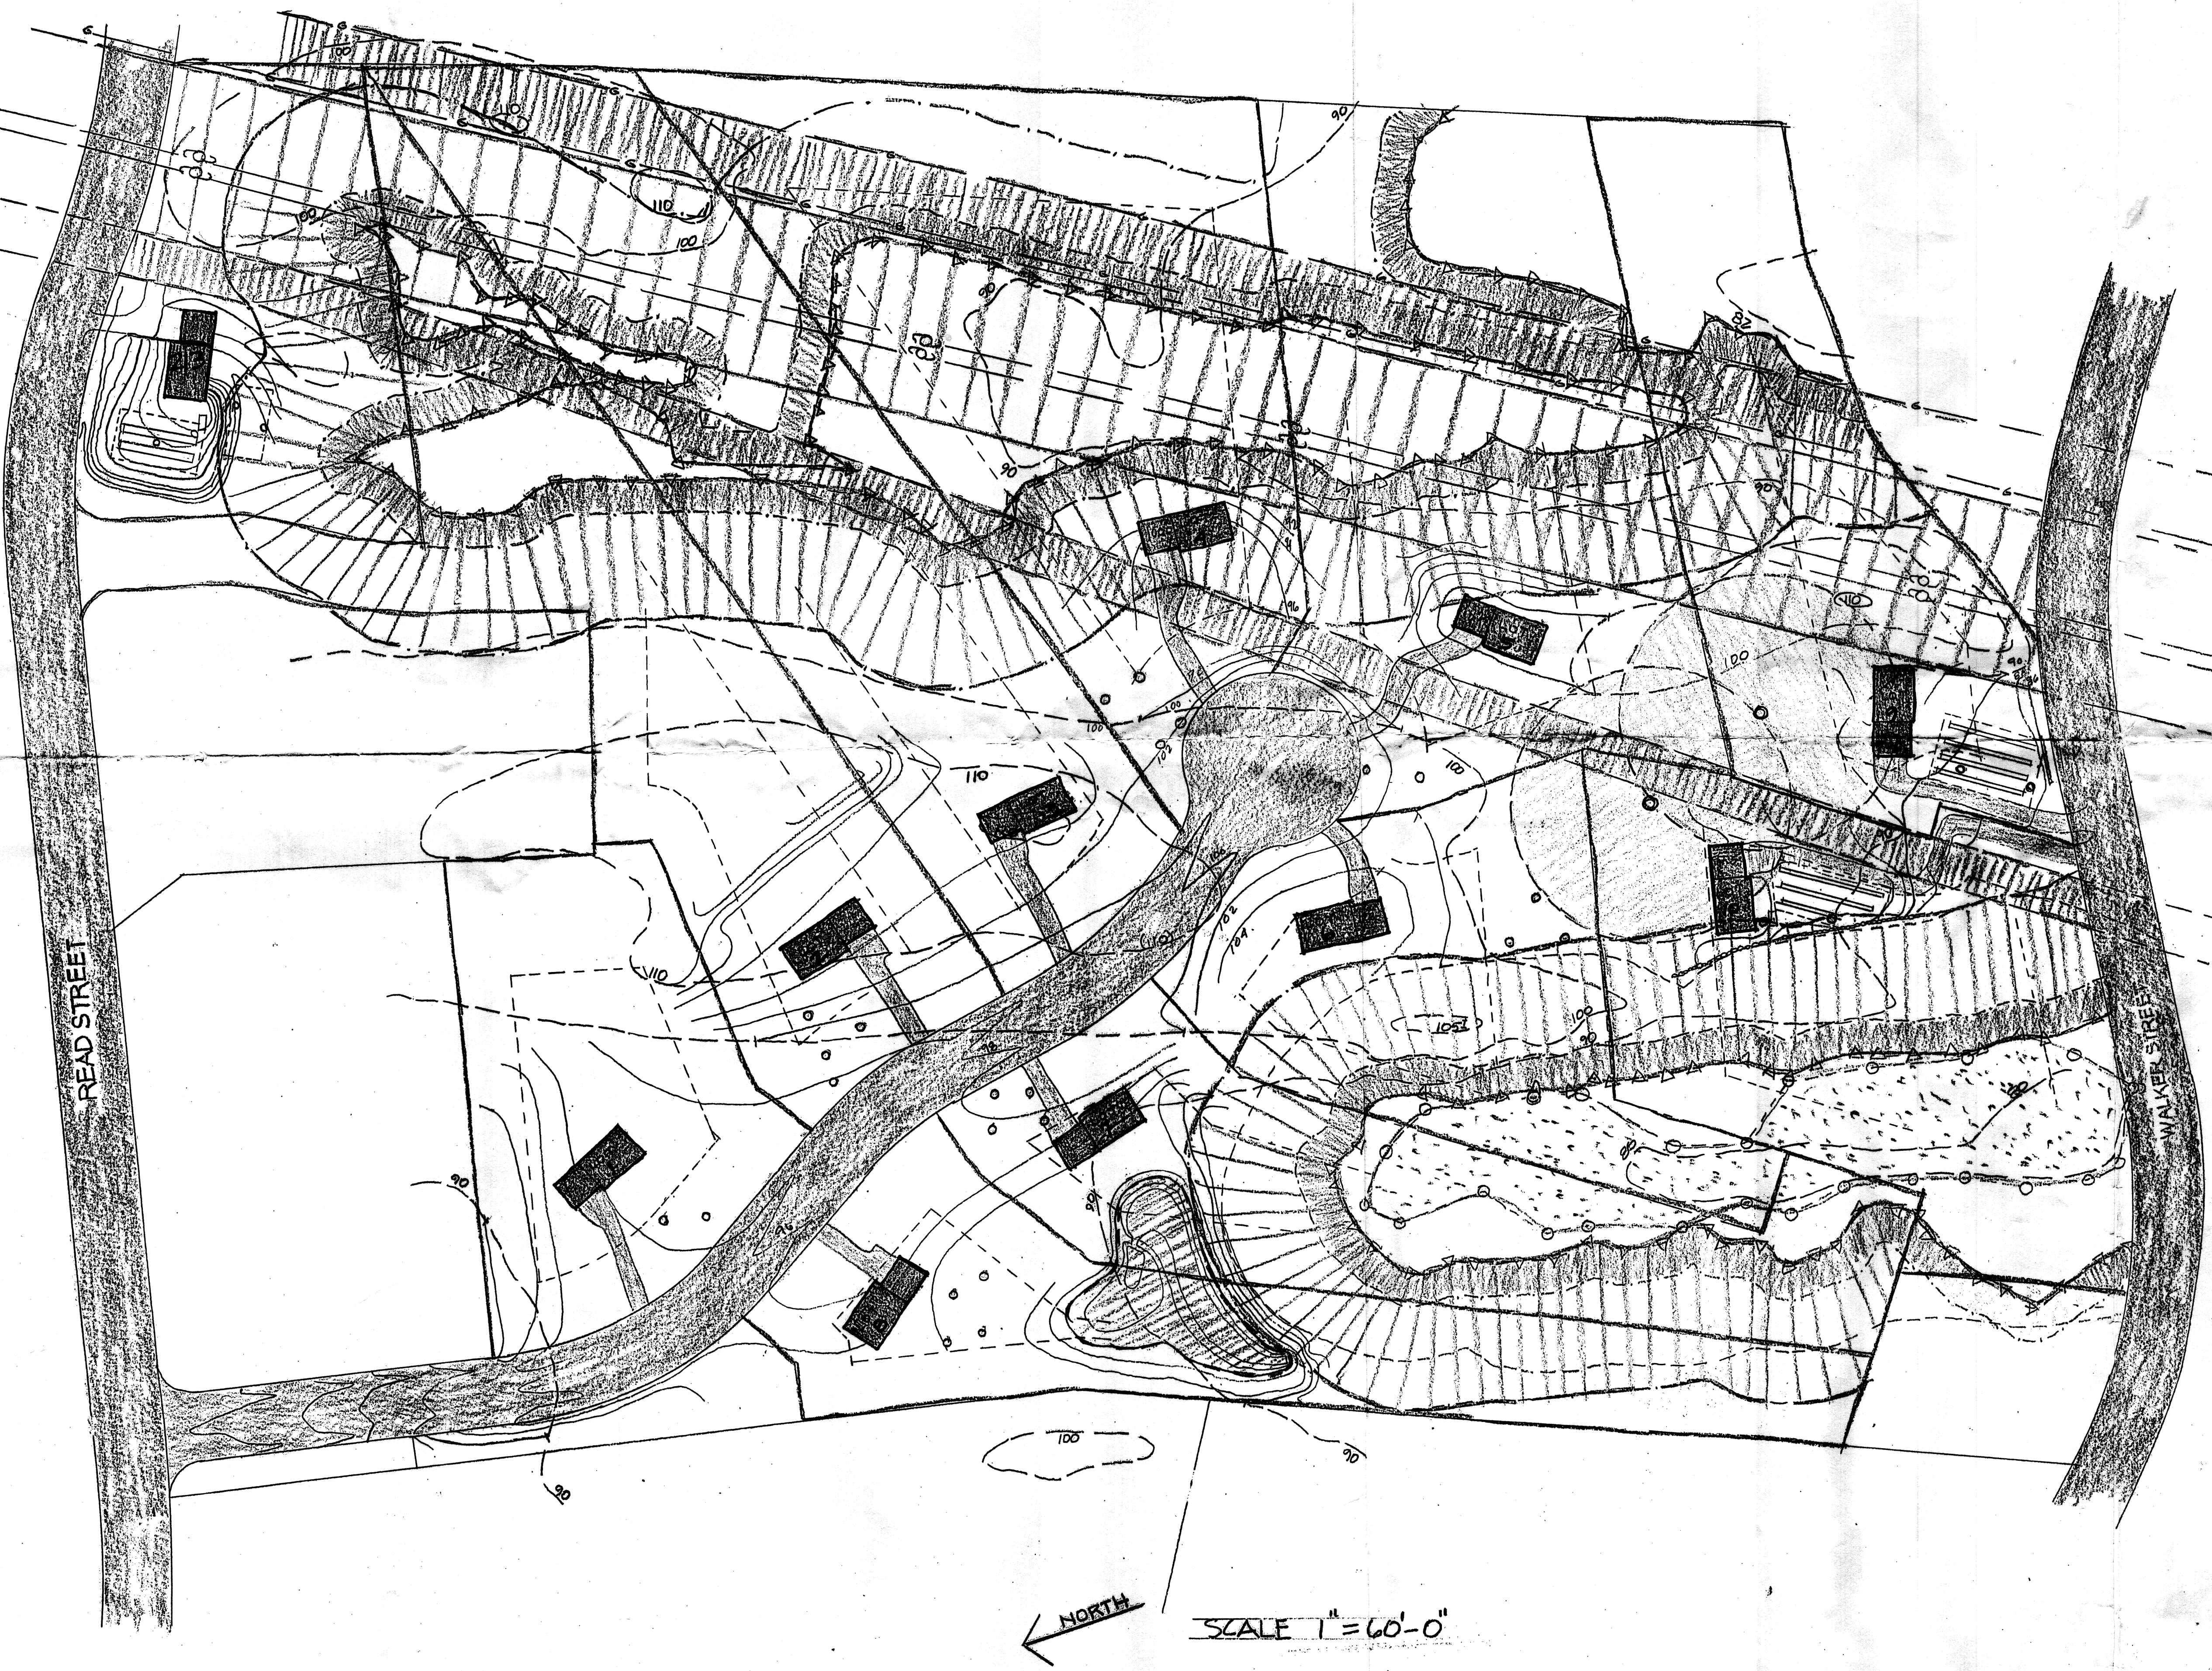

NORTH  
SCALE 1" = 60'-0"