


69-163

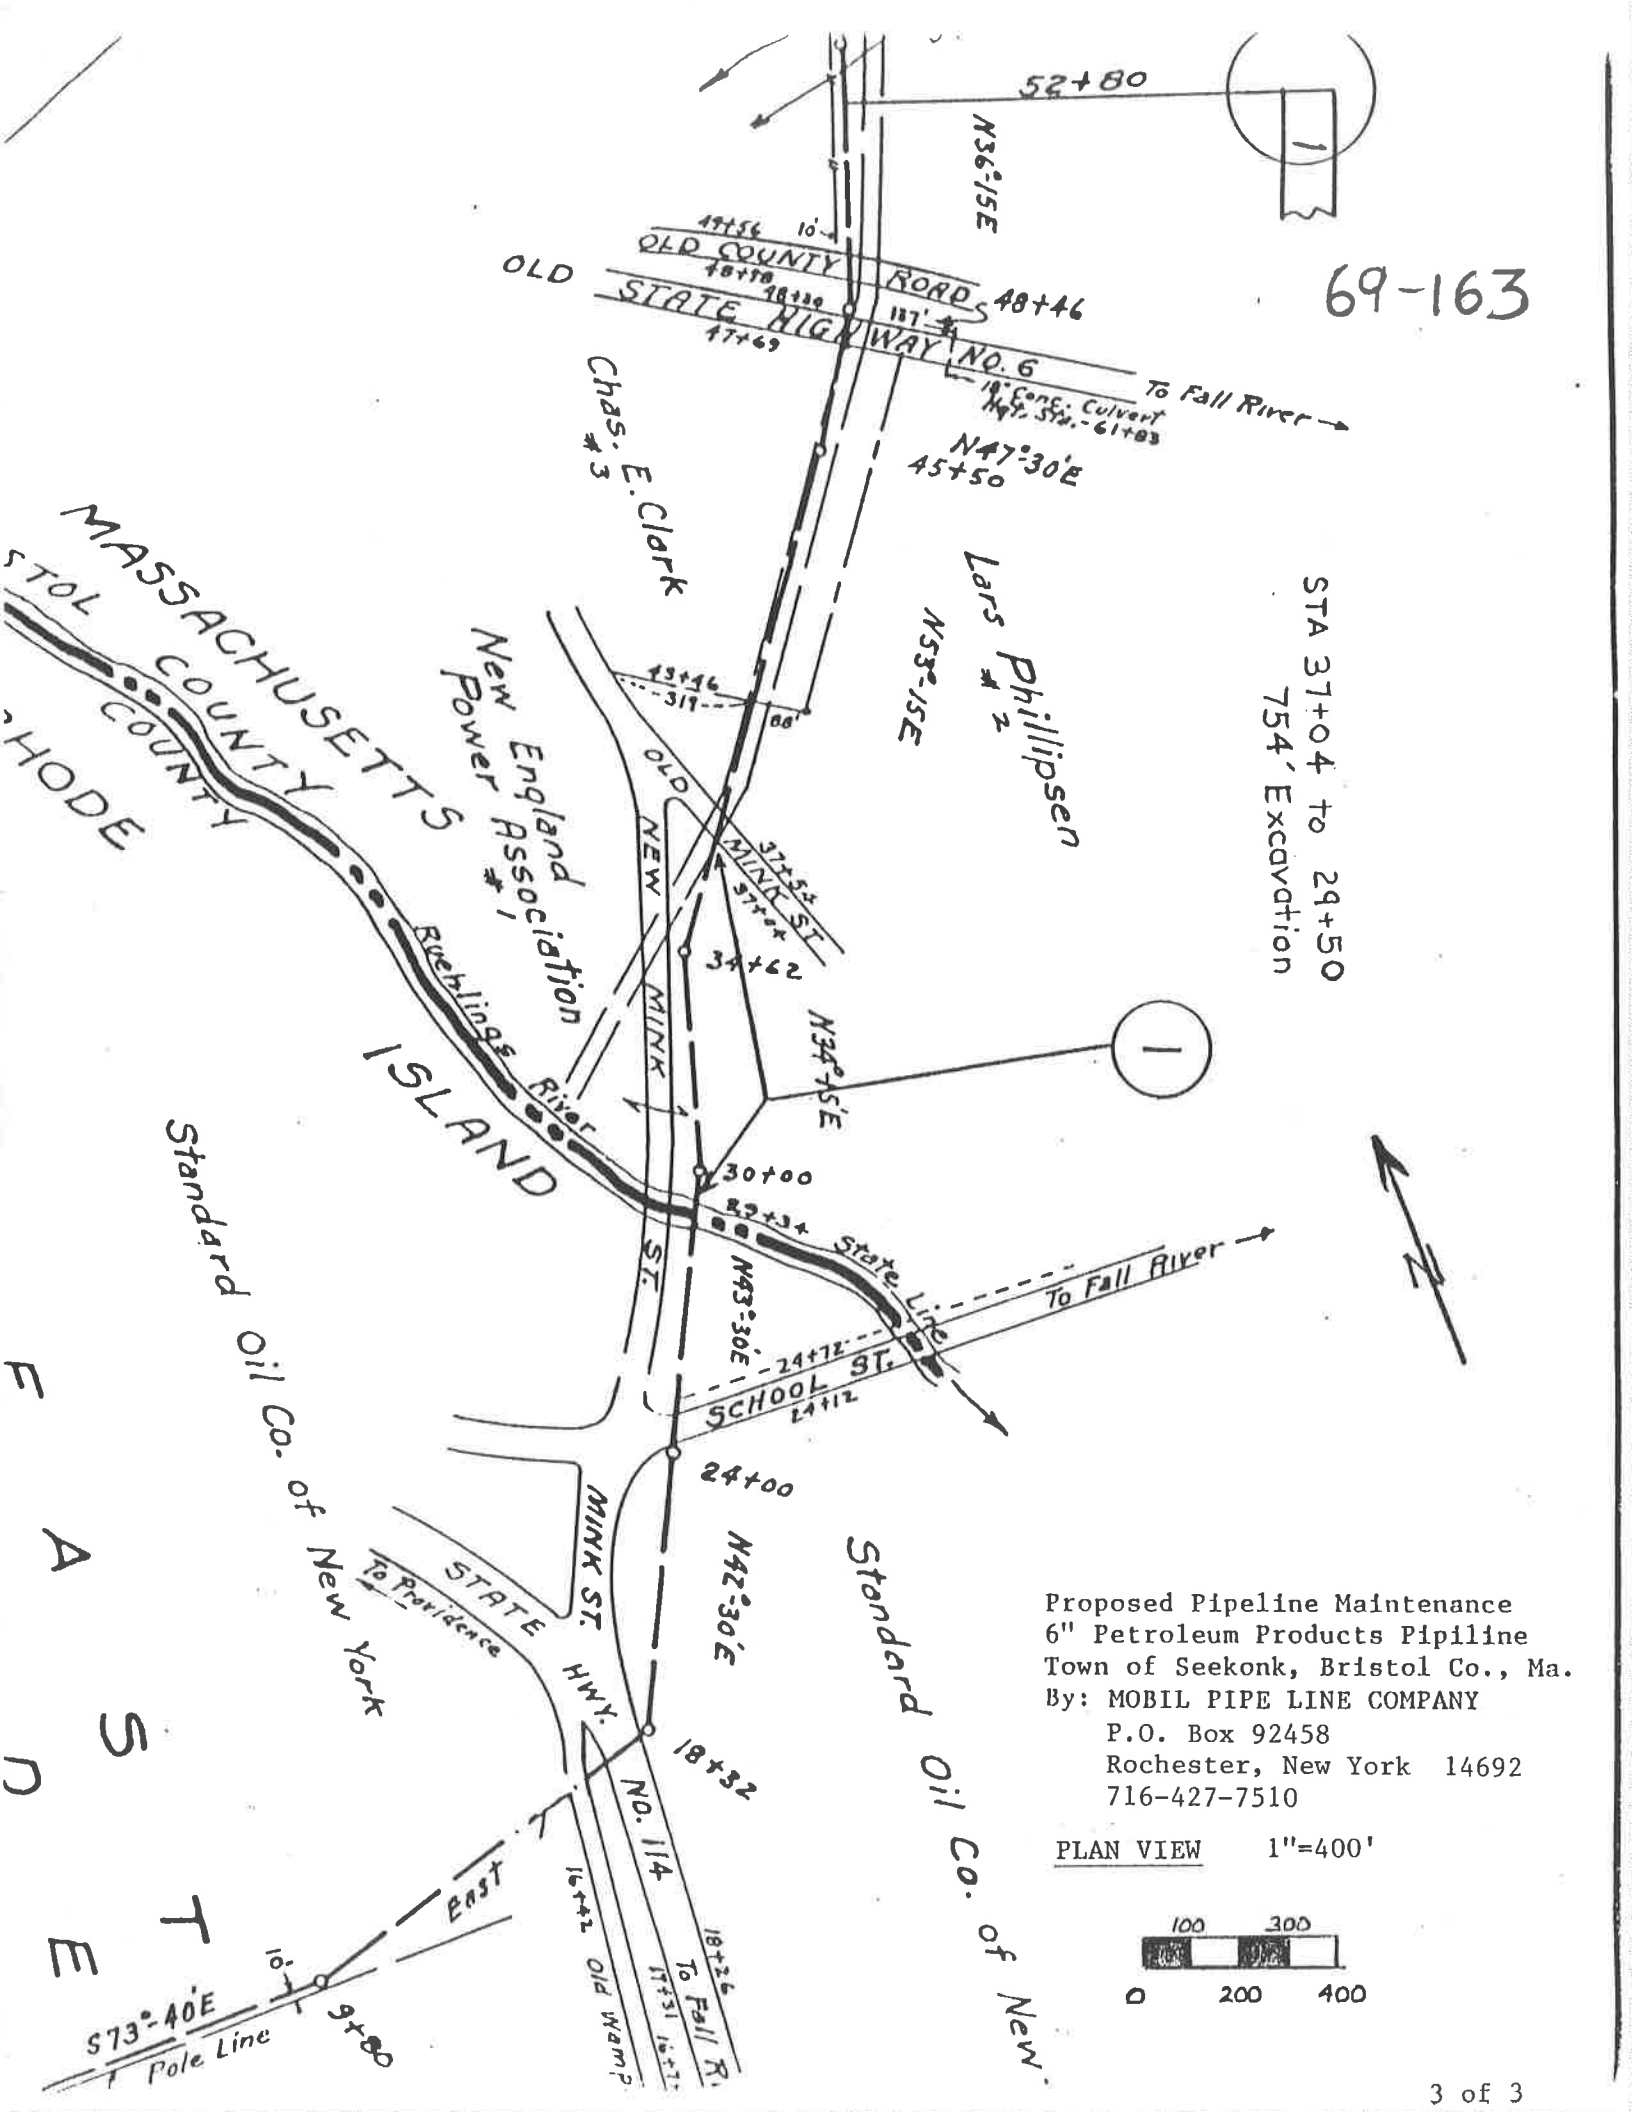

STA 31+04 to 29+50
754' Excavation

Proposed Pipeline Maintenance
 6" Petroleum Products Pipeline
 Town of Seekonk, Bristol Co., Ma.
 By: MOBIL PIPE LINE COMPANY
 P.O. Box 92458
 Rochester, New York 14692
 716-427-7510

PLAN VIEW 1"=400'

