


NOTES

1. THE EXISTING CONDITIONS SHOWN ON THIS PLAN ARE TAKEN FROM PLAN AND SURVEY BY CAPUTO & WICK, INC. OCT. 31, 2008.
2. PERMISSION TO USE THE SURFACE OF THE N. E. POWER EASEMENT MUST BE OBTAINED FROM THE REAL ESTATE DEPARTMENT OF NATIONAL GRID, 40 SYLVAN RD., WALTHAM, MA 02451-1120

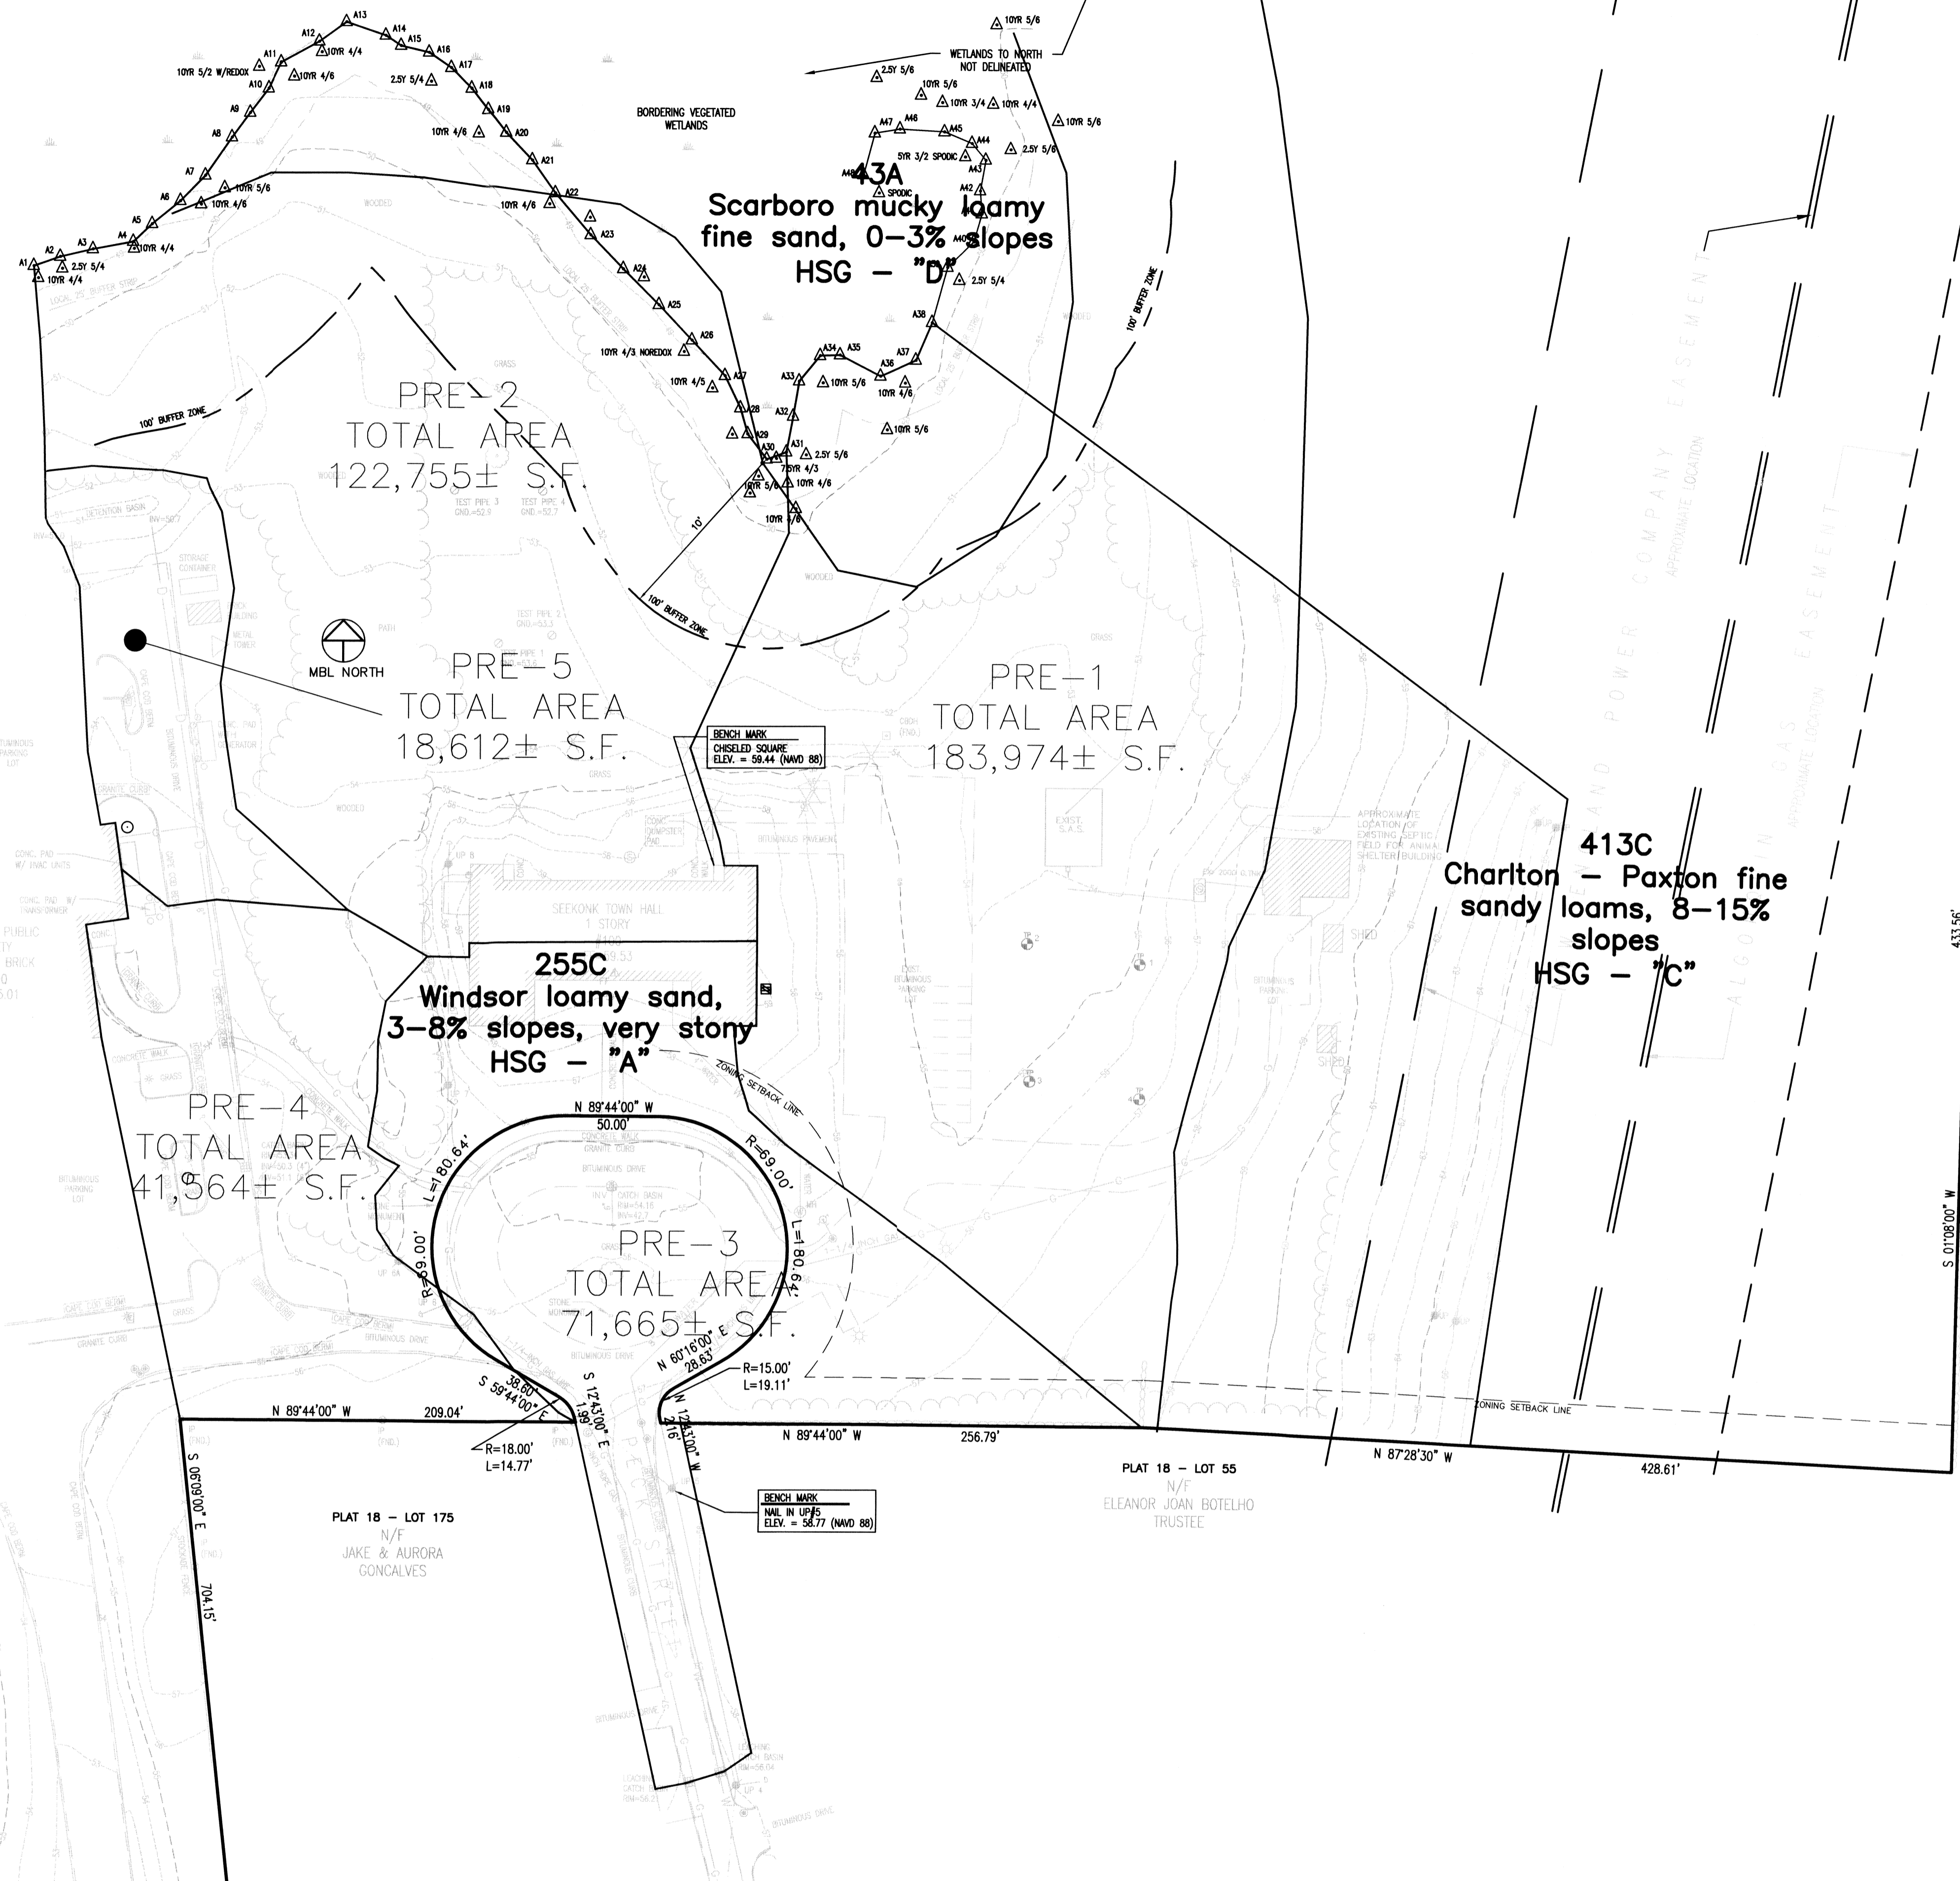

X:\2011\2011-032\CIVIL\2011-032 EXDA.dwg 6/26/2013 2:15:55 PM EDT

UCS: LMS VIEW: LMAN: CTB:

PROJ. MANAGER:	MBL		
CHIEF DESIGNER:	MBL		
REVIEWED BY:	DATE		
No.	DATE	DESCRIPTION	BY

SEAL	SEAL
------	------

APPLICANT
TOWN OF SEEKONK
BUILDING COMMITTEE
SENIOR CENTER
 SEEKONK MASSACHUSETTS

SCALE:	HORZ: 1"=50'
	VERT: 1"=10'
DATUM:	HORZ: NAD 83
	VERT: NAVD 83

MBL

LAND DEVELOPMENT & PERMITTING, CORP.
 LAND DEVELOPMENT, TRANSPORTATION AND ENVIRONMENTAL SOLUTIONS
 480 TURNPIKE STREET
 SOUTH EASTON, MA 02375
 P. 508.297.2746 F. 508.297.2756
 EMAIL: MBLDLP@COMCAST.NET
 WEB: www.mbl.comcastbiz.net

PRE-DEVELOPMENT w/SOIL OVERLAY PLAN
SEEKONK SENIOR CENTER
 100 PECK STREET
 ASSESSORS MAP 18 BLOCK 0000 LOT 0011.0
 SEEKONK MASSACHUSETTS

PROJ. No: 2011-032
 DATE: MAY 31, 2013
FIG. 4