


Lot 179
N/F
Lorus A. Coelho &
Maria N. Abilheria

AP 18 Lot 172

Lot 151
N/F
Andrea L. Babfin

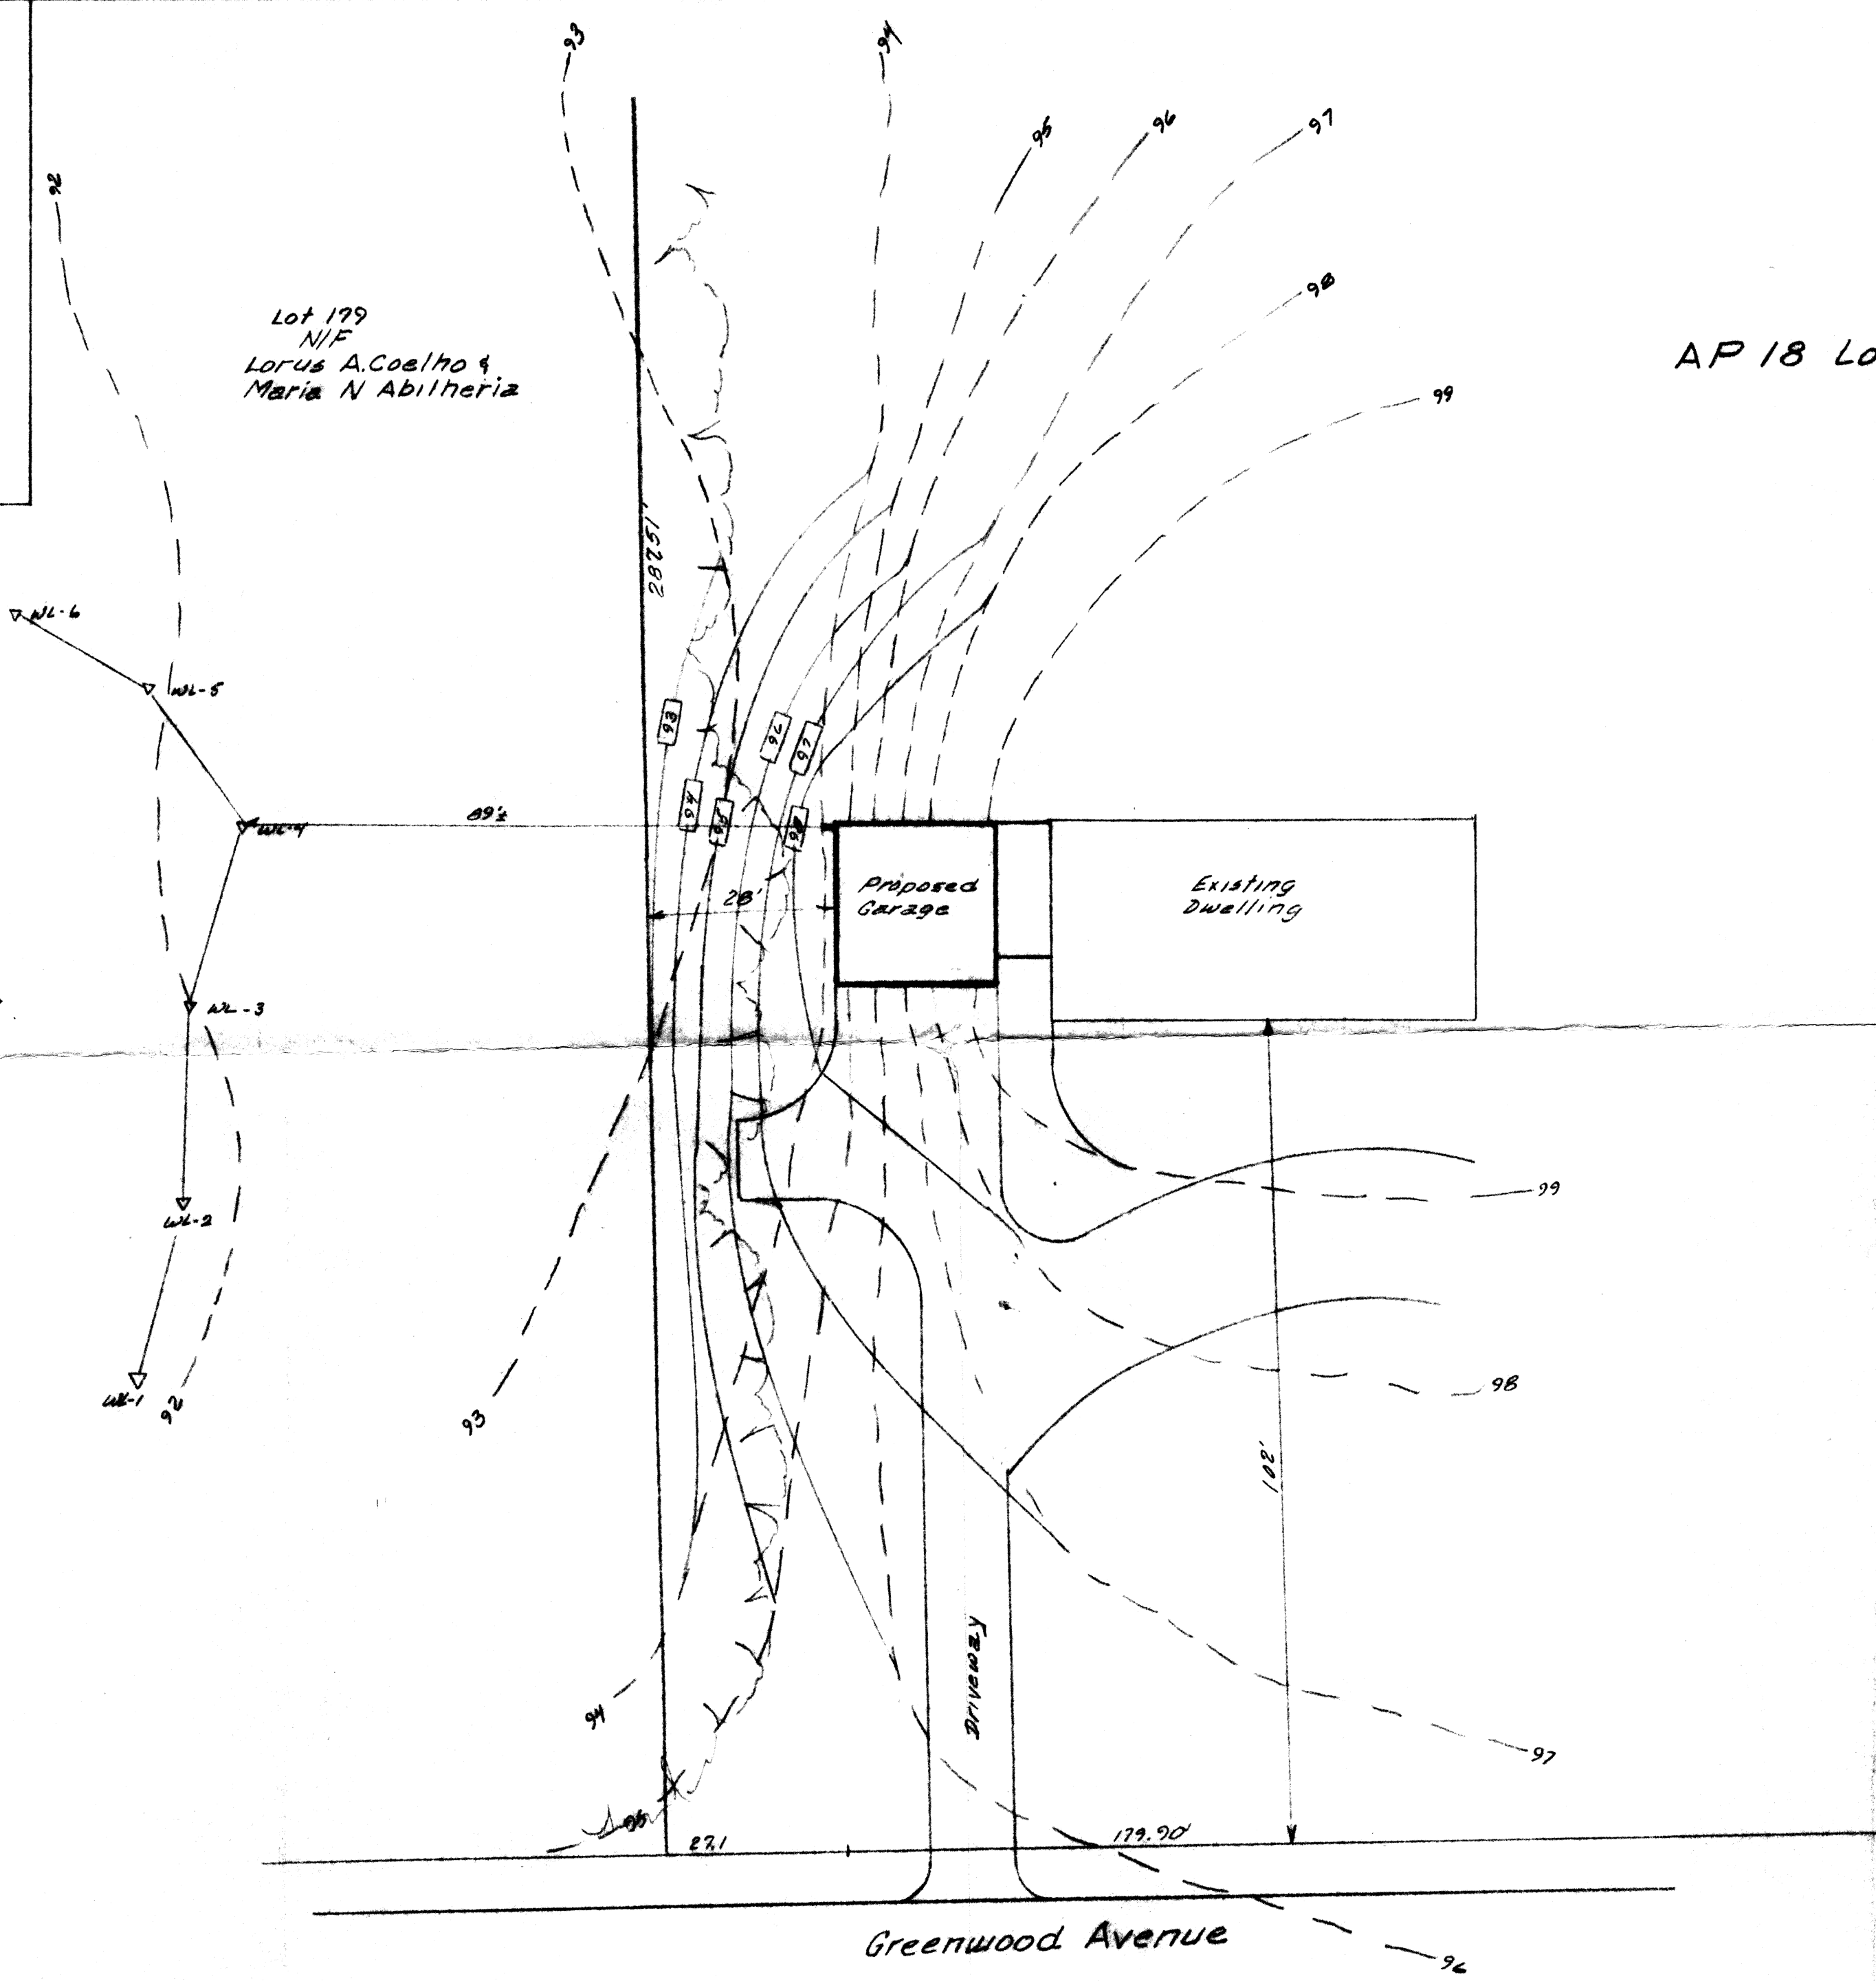

Received
DEC 11 2000
Con. Comm.

**REQUEST TO
DETERMINE APPLICABILITY**

325 GREENWOOD AVENUE
SEEKONK, MA

PREPARED FOR
JOSE ARUGO
325 GREENWOOD AVENUE
SEEKONK, MA

SCALE: 1" = 20' NOVEMBER 20, 2000

PREPARED BY
MILLER ENGINEERING
21 BROOK STREET
SEEKONK, MASS 02771
(508) 761-7790

Greenwood Avenue