

Track and Field

- Grandstand built into slope - allows for handicapped access on top
- Concessions, restrooms, lockerroom, and storage possibilities below.
- On retaining wall overlooking remaining park space
- Overlook, scoreboard, Flag space & stairs connecting to lower park

Ball Field

- Dugouts, bleachers, practice mounds, & batting cage

Multi-Use/Practice Field

- Flat, open space for practice, soccer, events, etc.

Park Pool Space


- Two pools, one larger adult pool, one smaller childrens pool
- Bath house, changing, restrooms, concessions, etc. in building
- Fenced in area with lounge, activity, & concession spaces

Stage/Bandstand

- Set on slope overlooking open space & multi-use space
- Access drive from west of ball field for loading

Other

- Beach Volleyball Court, passive rec loop trail - could be furnished with exercise equipment.
- Continuation of Newton St. down along northwest side of site connecting to high school property & leading to Crescent St.
- Parking: 185 total spaces

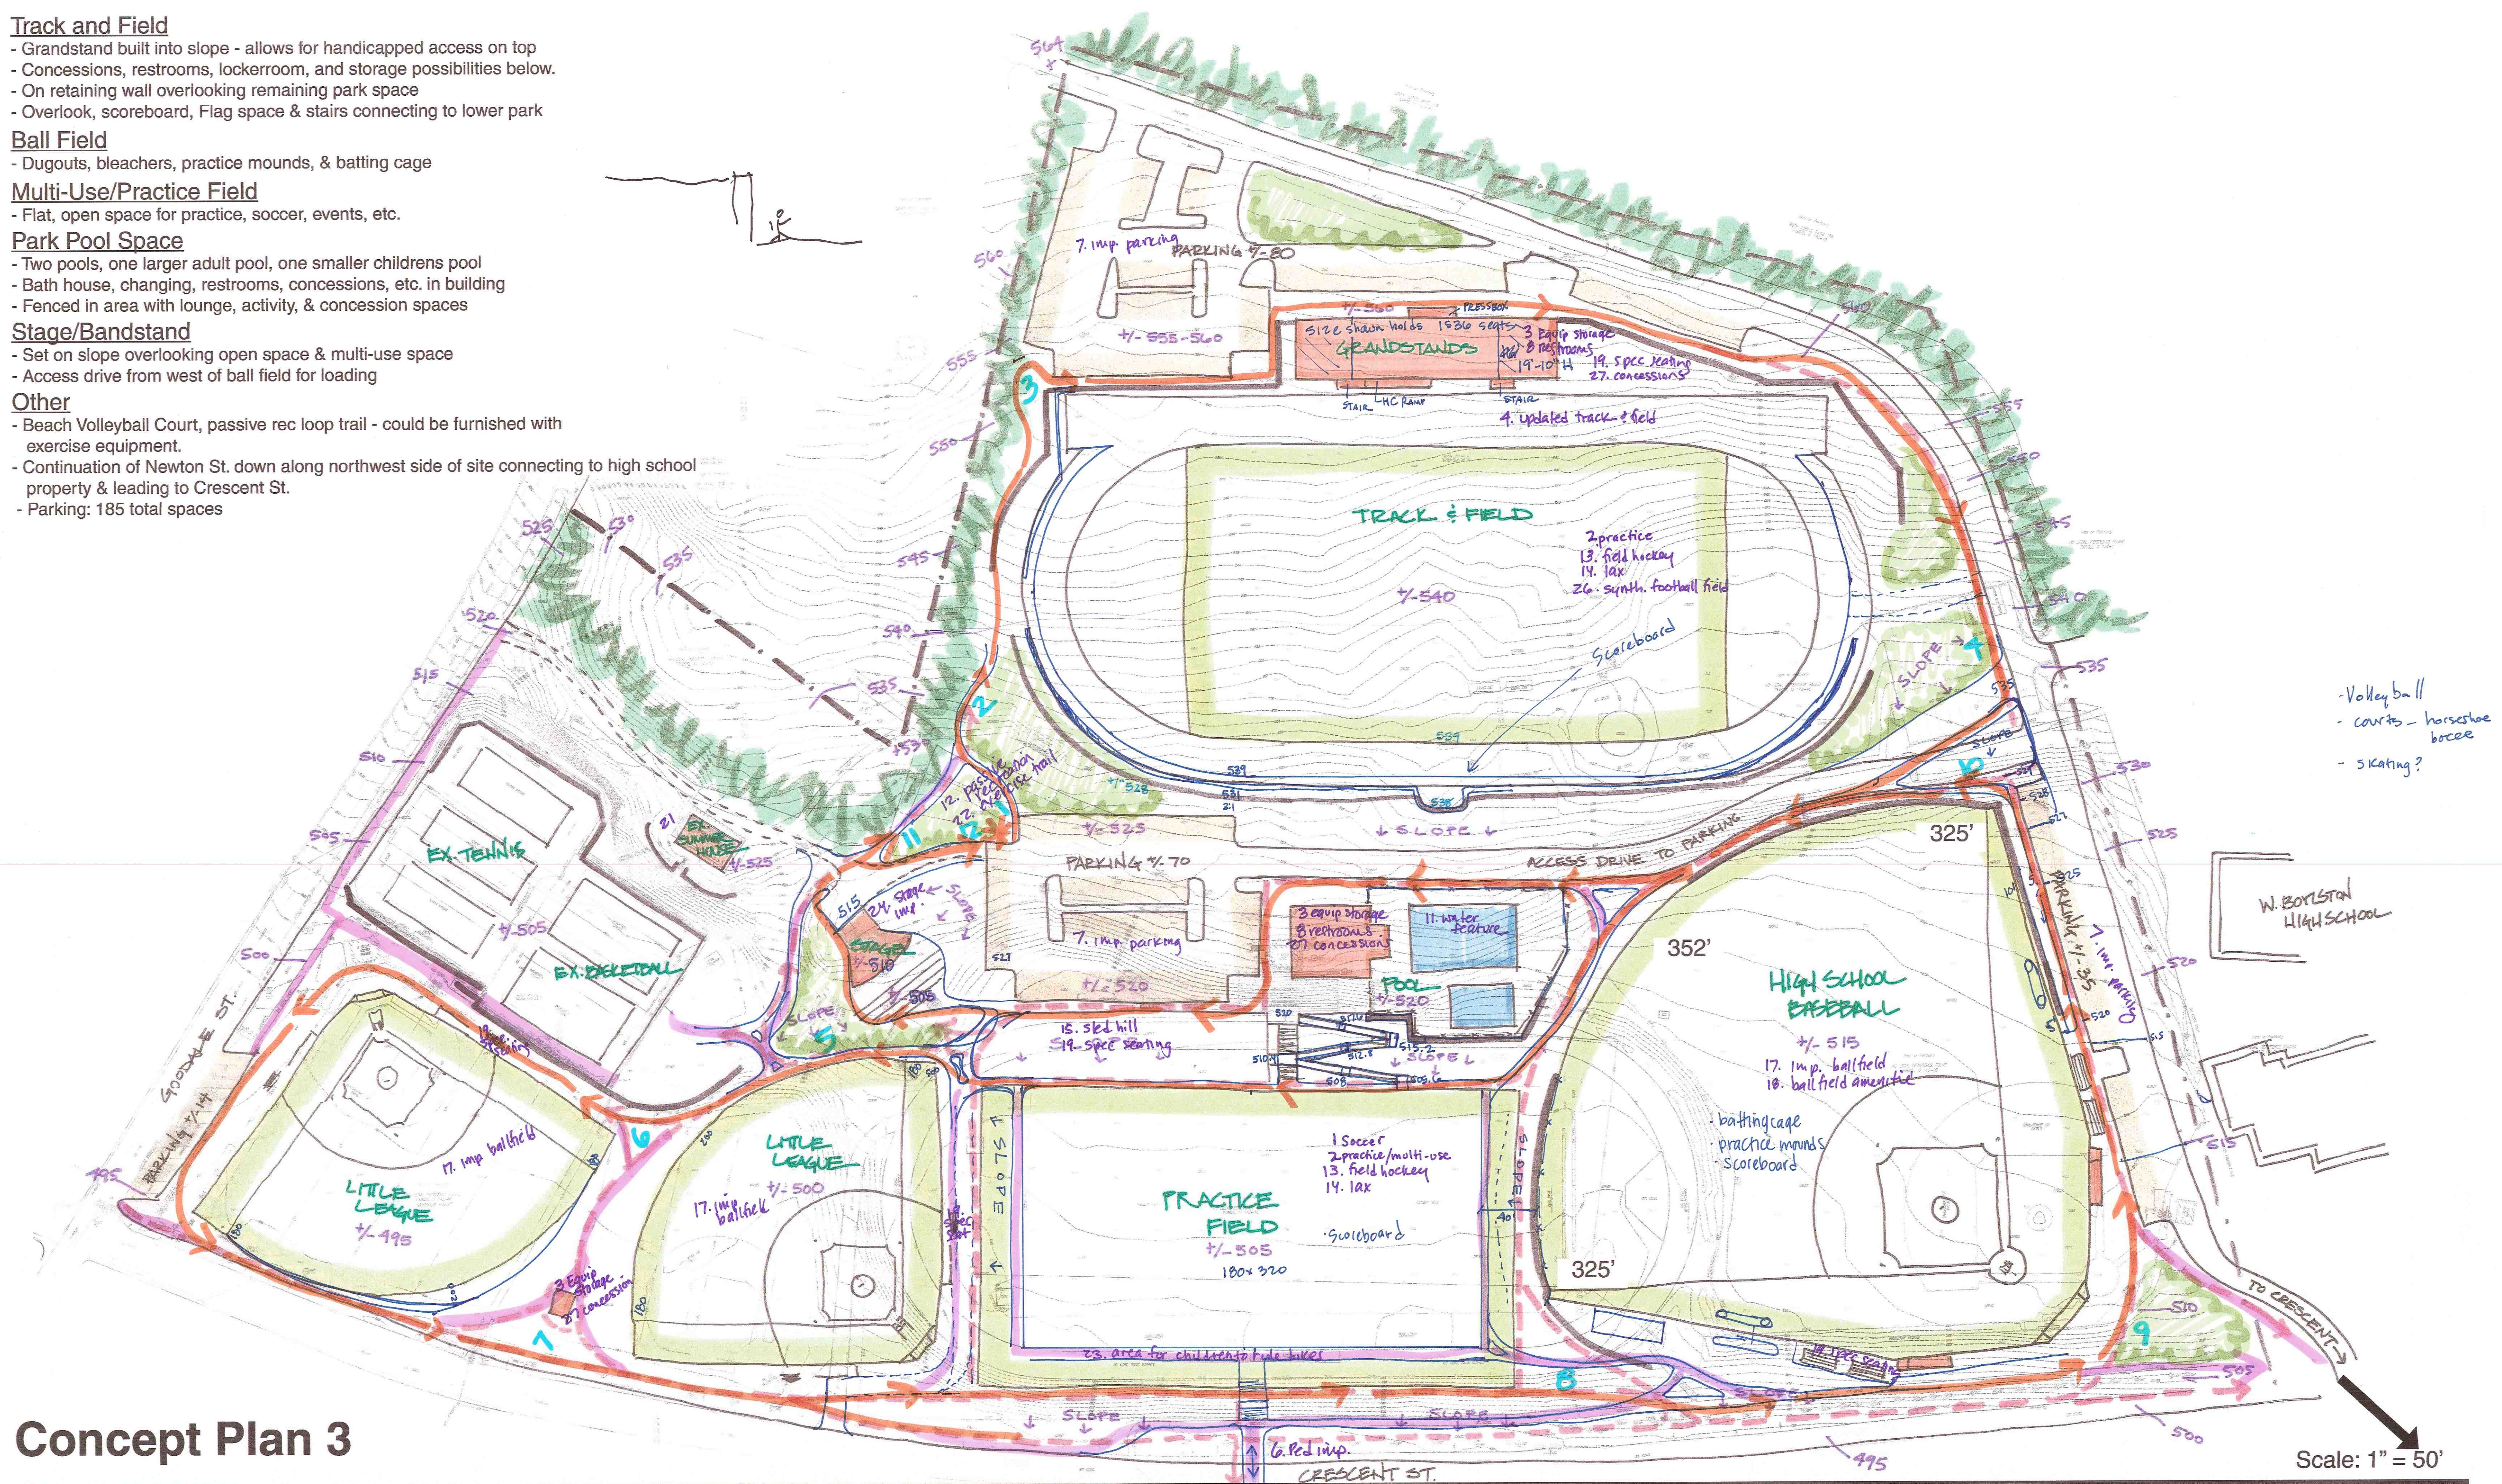

Concept Plan 3

Goodale Park - Master Plan Concepts
January 2015
West Boylston, MA